

HAMPTON HOME TECH

Structural Consultant
Architectural Drafting
& Design
P.O. Box 288
Center Moriches, NY 11934
Phone (516) 971-4356
Fax (631) 287-3170

PROJECT:

RESTAURANT

314 MAIN STREET
GREENPORT, N.Y.

ENGINEER:



NOTES:

**Modern Structural
Engineering, PLLC**

32 ROBERTS RD
MARLBOROUGH, CT 06447
860.295.3818
INFO@MODERNSTRUCTURALENG.COM
WWW.MODERNSTRUCTURALENG.COM

REVISIONS:

01	22 APRIL 2016	
02	06 JUNE 2016	
03	10 JUNE 2016	
04	10 SEPTEMBER 2016	
05	23 DECEMBER 2016	
06	05 JANUARY 2017	
07	16 JANUARY 2017	
08	17 JANUARY 2017	
09	25 JANUARY 2017	
10	02 FEBRUARY 2017	
11	06 FEBRUARY 2017	
12	08 MARCH 2017	
13	09 MARCH 2020	
14	30 MARCH 2021	

DATE: _____

SCALE: _____


DRAWN BY: _____

CHECKED BY: _____

DRAWING
TITLE:

**FIRST
FLOOR PLAN**

SHEET:

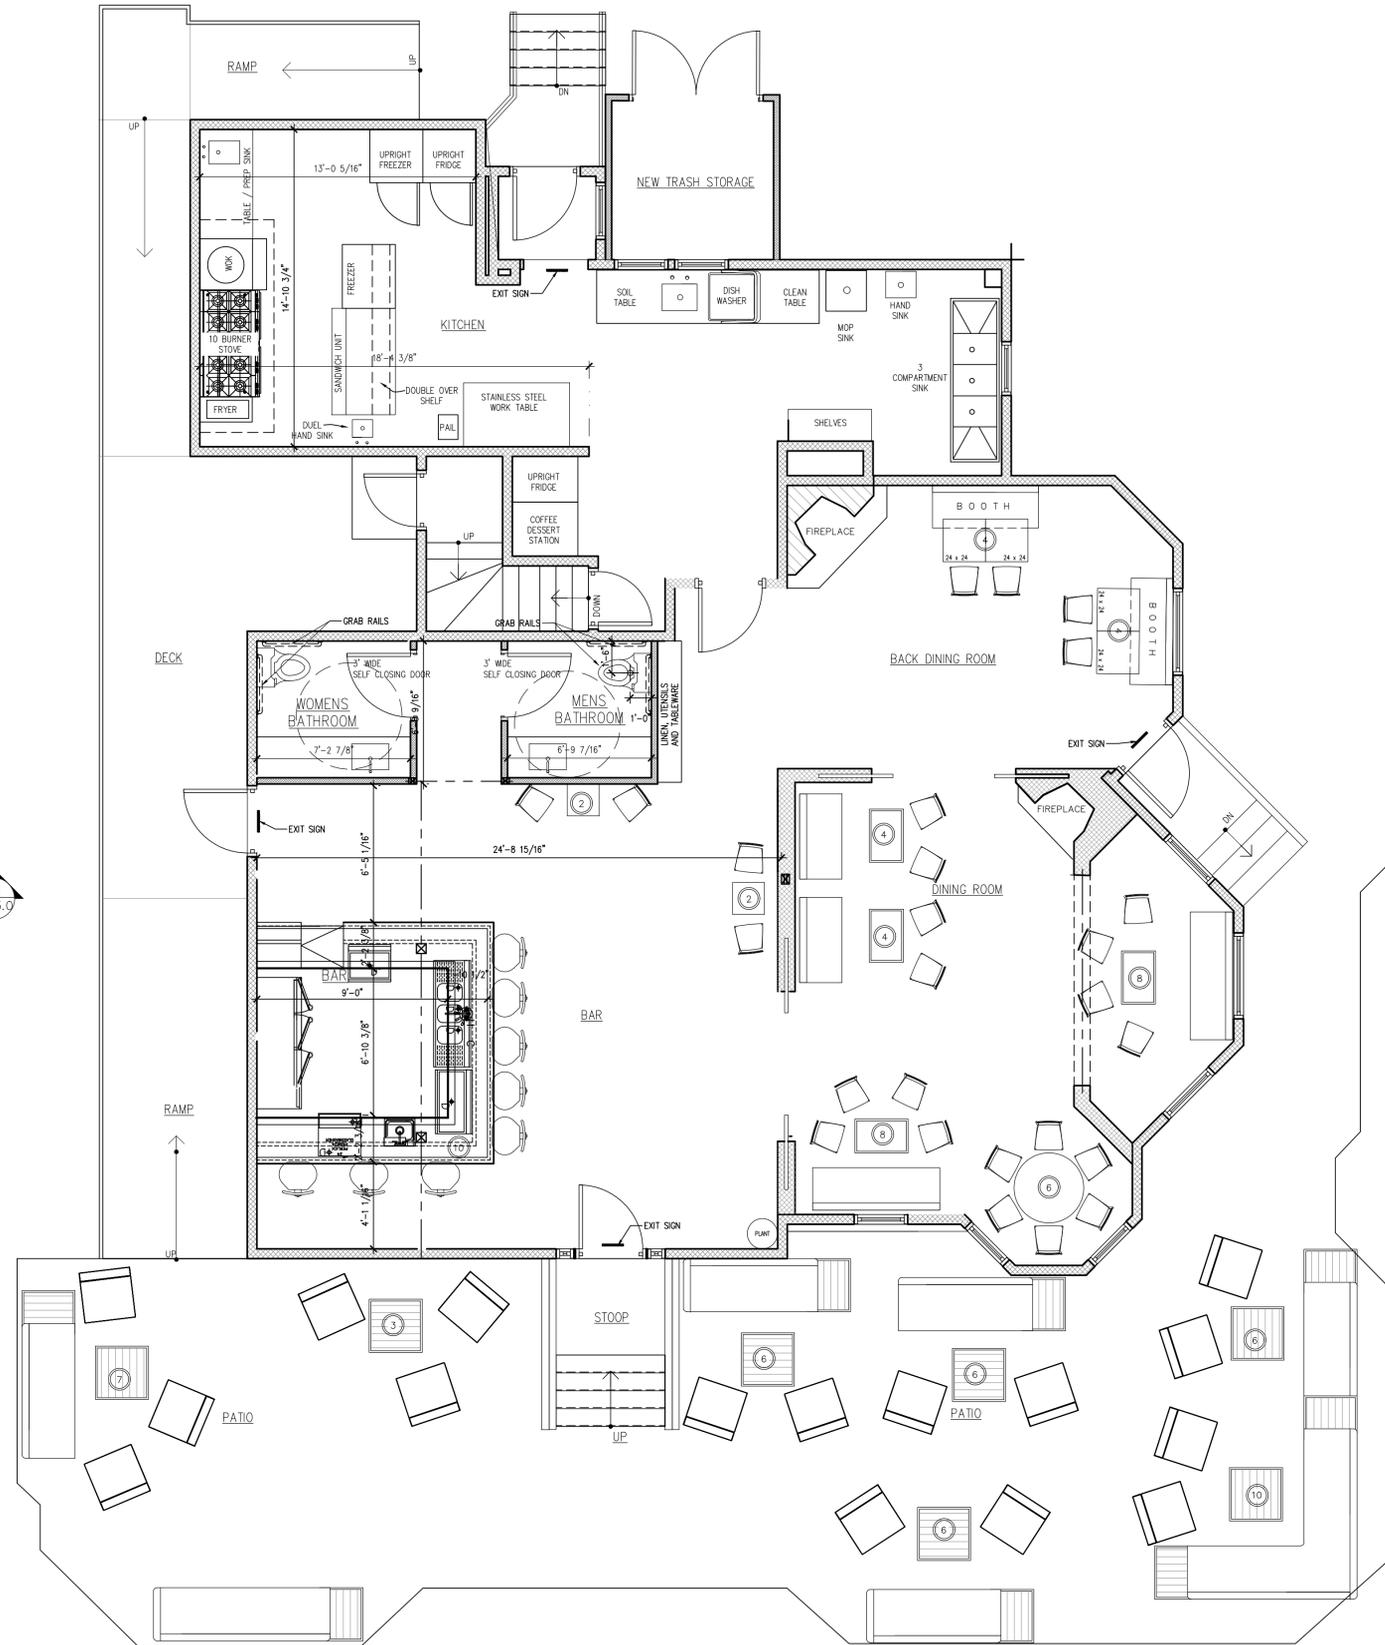


TOTAL SQUARE FOOTAGE OF
FIRST FLOOR IS 2029

THE EXTERIOR WALL
PERIMETER IS 220'

THE CEILING HEIGHT IS 9'

ENTIRE CEILING OF FIRST
FLOOR HAS (2) LAYERS OF
 $\frac{5}{8}$ " GYPSUM BOARD

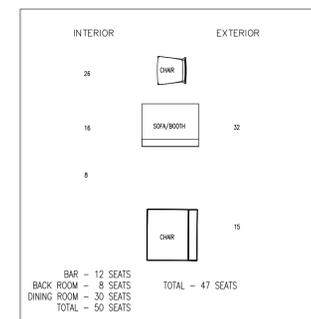

1 FIRST FLOOR PLAN
1/4" = 1'-0"