

Robert I. Brown
Architect, P.C.
205 Bay Ave. Greenport NY 11944
info@ribrownarchitect.com
631-477-9752


m-USE
Architects, pllc
611 Broadway, Rm 721
New York, NY 10012
tel: 212.391.1580
e: ts@m-use.com

PWIB CLAUDIO'S LLC
RENOVATIONS
111 MAIN STREET, GREENPORT NY
APRIL 13, 2022 SCALE: 1" = 40'


WATERFRONT
CANOPY ADDITION
SITE PLAN

A1

ND
PLASTIC
STING
FOR

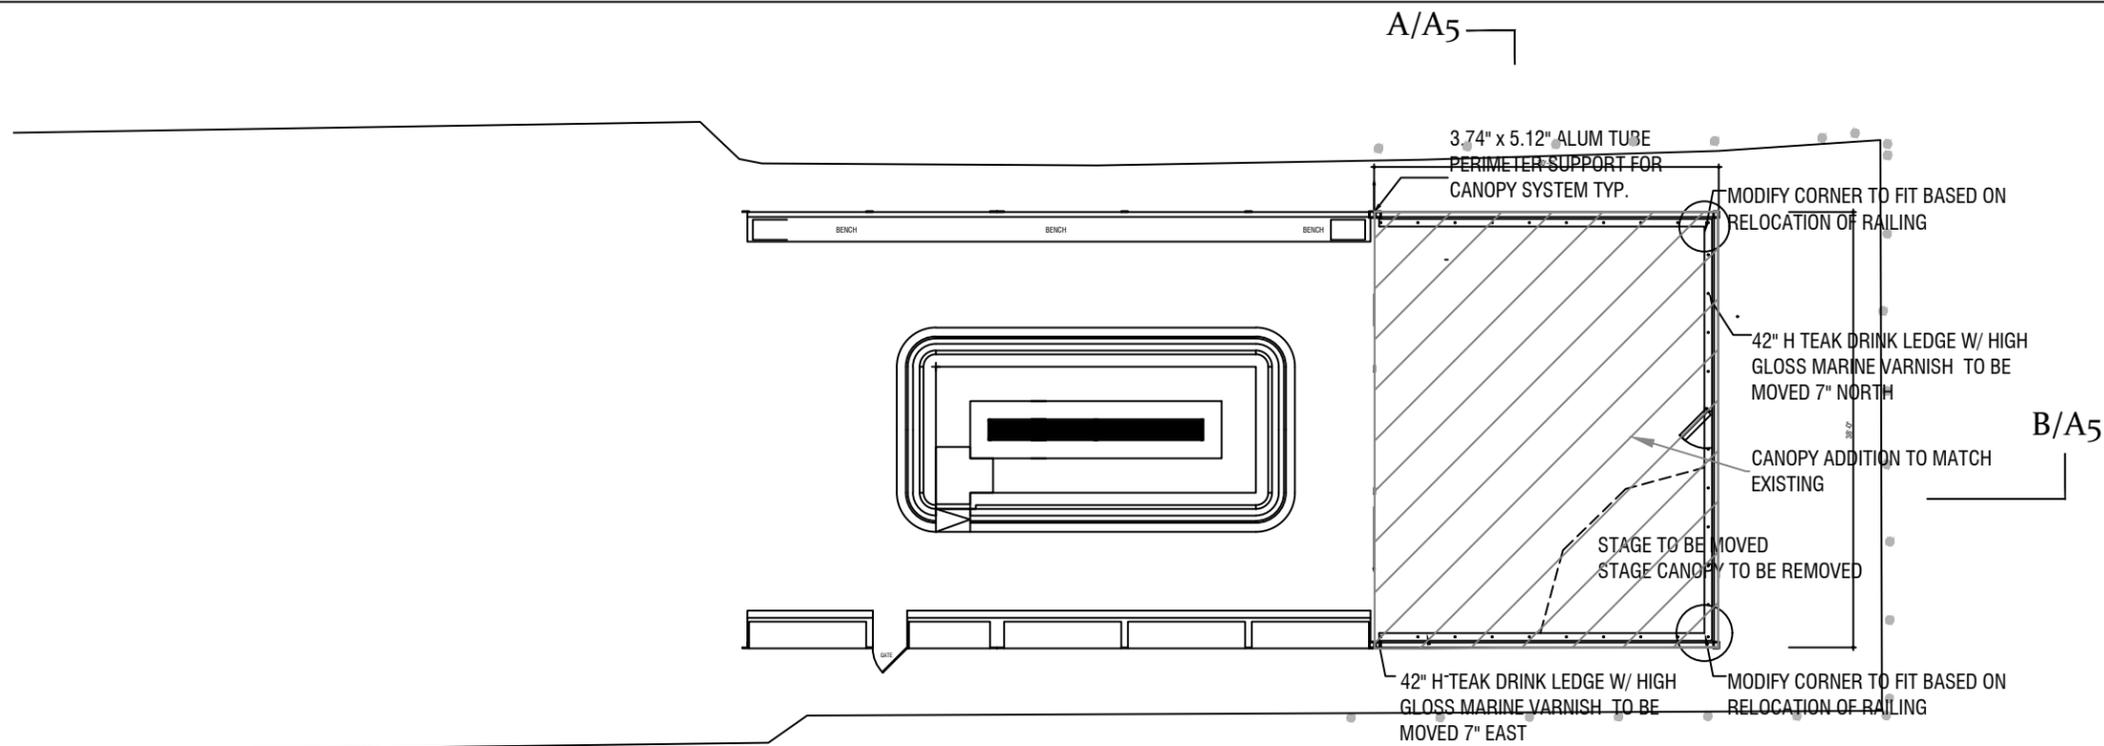

RETRACTABLE FABRIC
PERGOLA COVERING

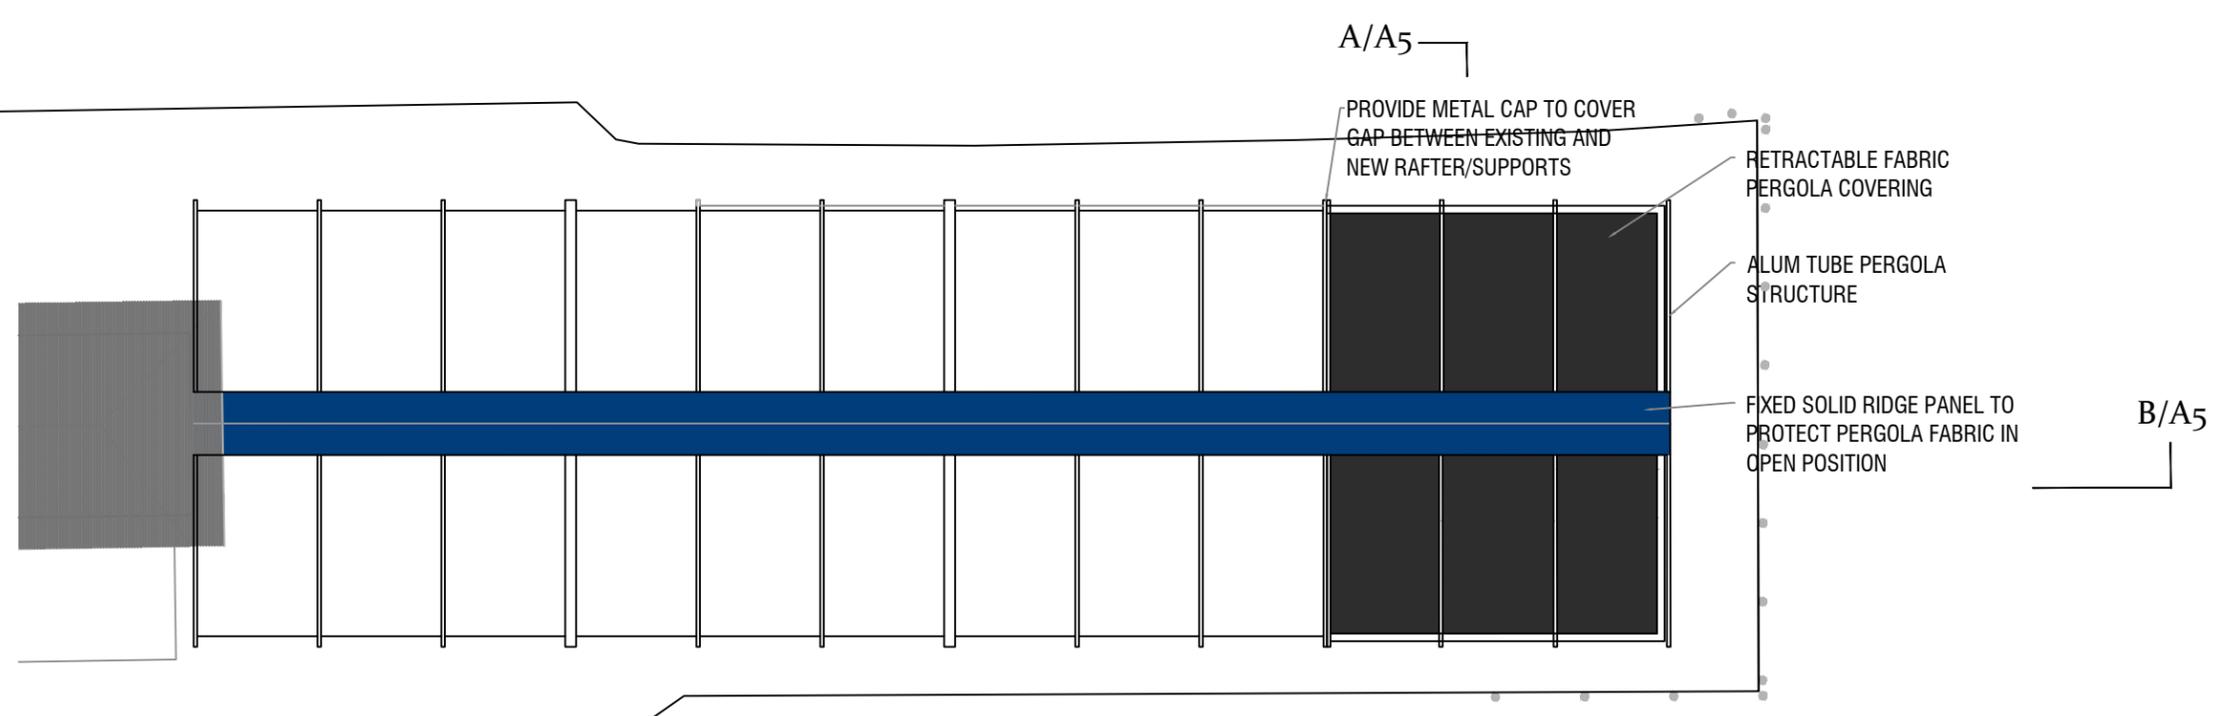




Robert I. Brown
 Architect, P.C.
 205 Bay Ave. Greenport NY 11944
 info@ribrownarchitect.com
 631-477-9752

m-USE
 Architects, pllc
 611 Broadway, Rm 721
 New York, NY 10012
 tel: 212.391.1580
 e: ts@m-use.com

PWIB CLAUDIO'S LLC
 RENOVATIONS
 111 MAIN STREET, GREENPORT NY
 APRIL 13, 2022 SCALE: 1/16" = 1'

**WATERFRONT
 CANOPY ADDITION
 SITE PLAN**

A2

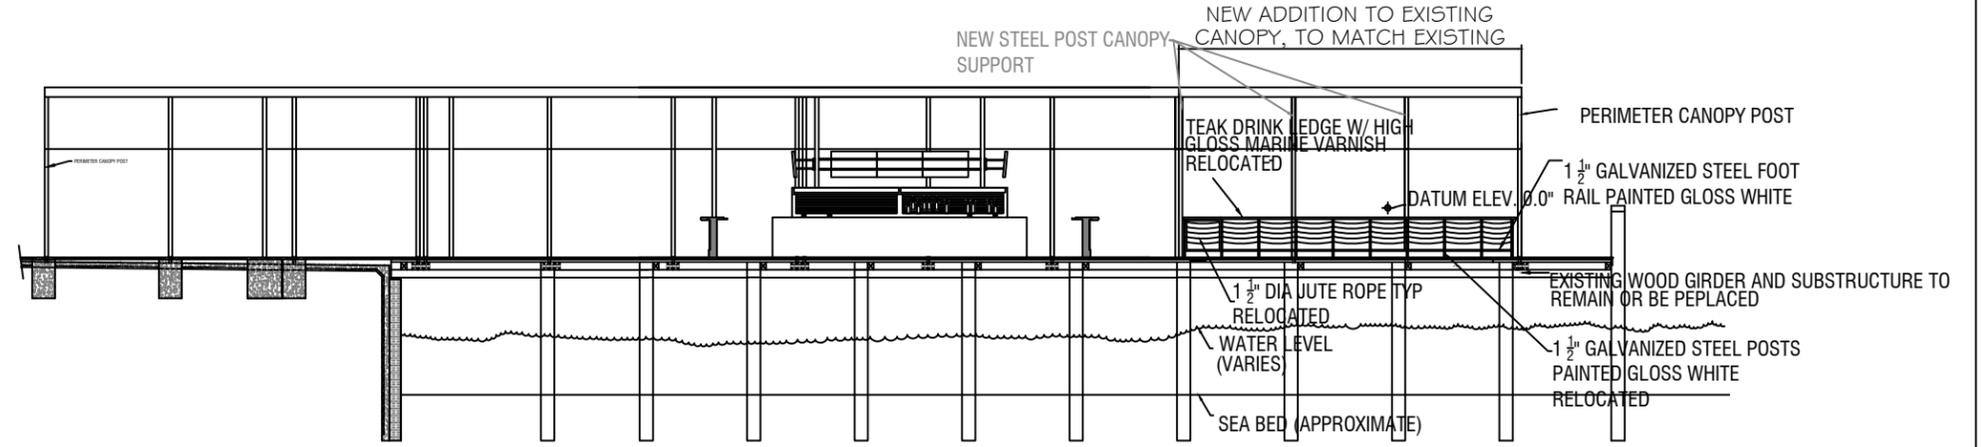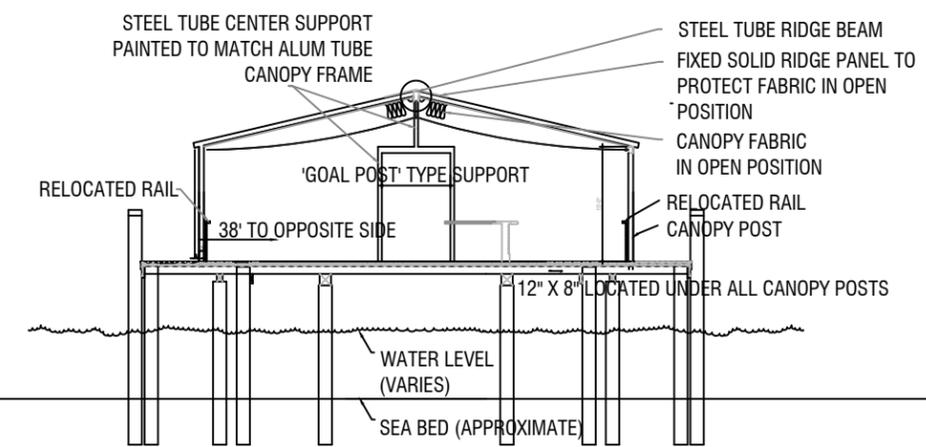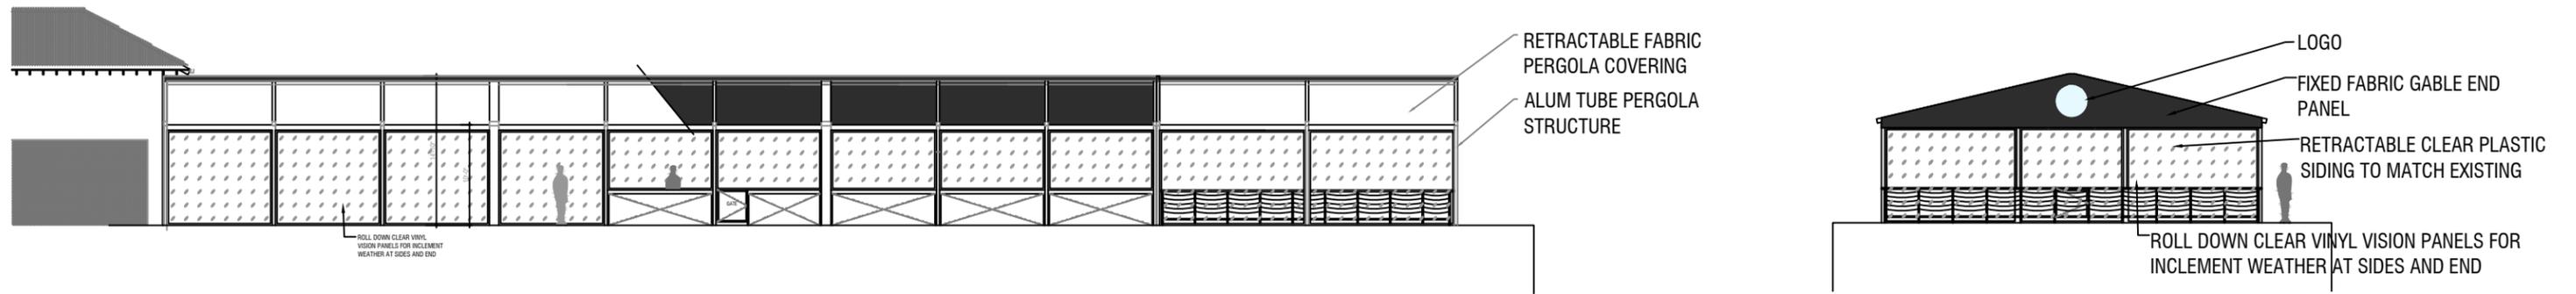



Robert I. Brown
 Architect, P.C.
 205 Bay Ave. Greenport NY 11944
 info@ribrownarchitect.com
 631-477-9752

m-USE
 Architects, pllc
 611 Broadway, Rm 721
 New York, NY 10012
 tel: 212.391.1580
 e: ts@m-use.com

PWIB CLAUDIO'S LLC
 RENOVATIONS
 111 MAIN STREET, GREENPORT NY
 APRIL 13, 2022 SCALE: 1/16" = 1'

WATERFRONT
CANOPY ADDITION
SITE PLAN

A3

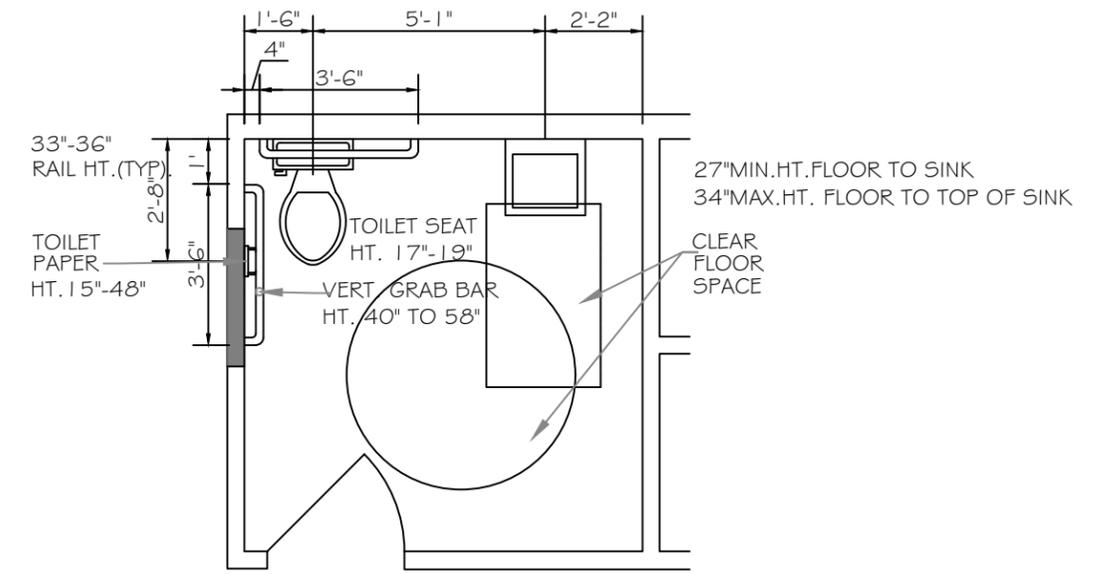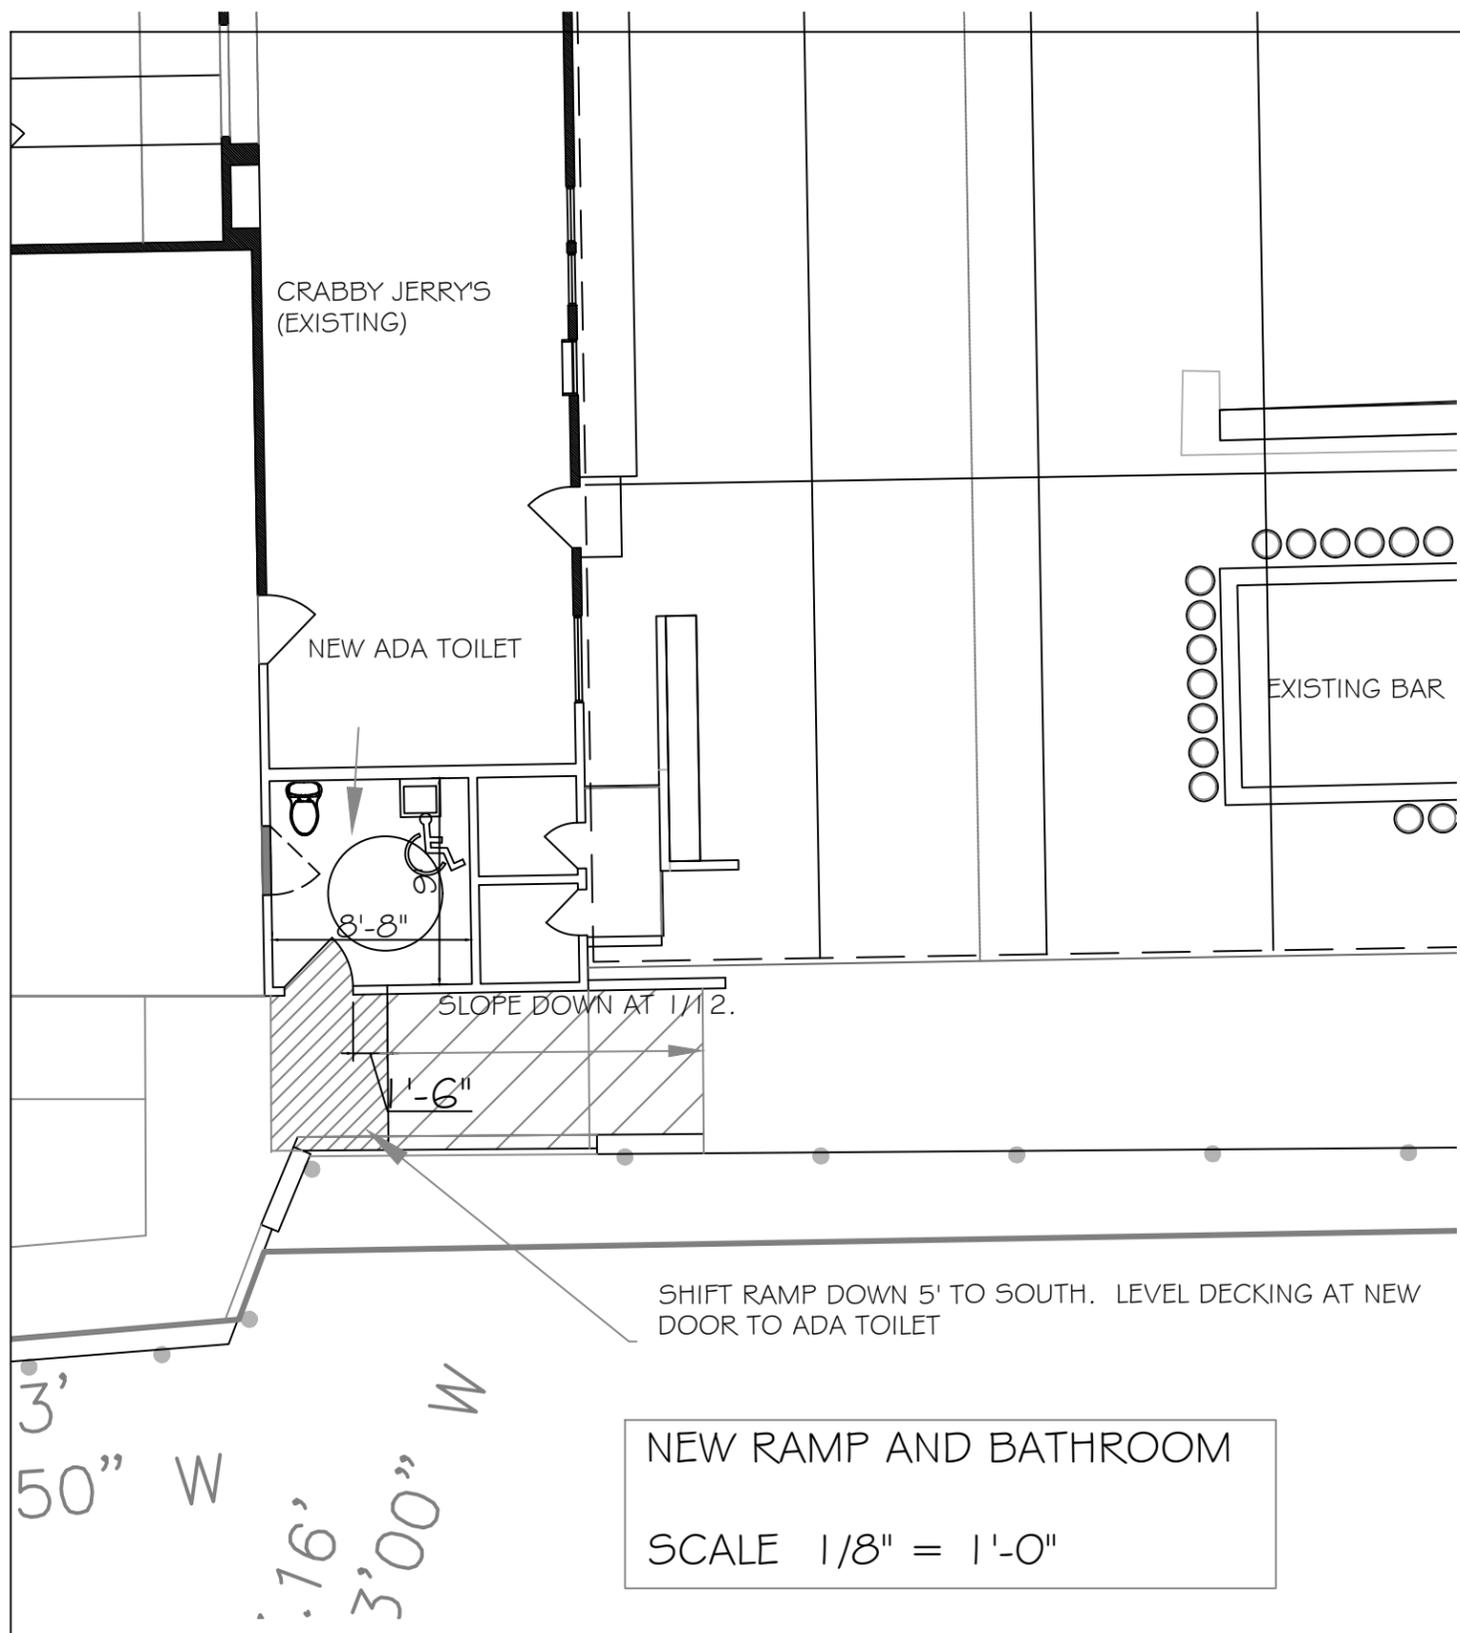

NEW ADA BATHROOM

SCALE 1/4" = 1'-0"

Robert I. Brown
 Architect, P.C.
 205 Bay Ave. Greenport NY 11944
 info@ribrownarchitect.com
 631-477-9752

m-USE
 Architects, pllc
 611 Broadway, Rm 721
 New York, NY 10012
 tel: 212.391.1580
 e: ts@m-use.com

PWIB CLAUDIO'S LLC
 RENOVATIONS
 111 MAIN STREET, GREENPORT NY
 APRIL 13, 2022 SCALE: NOTED

WATERFRONT
CANOPY ADDITION
SITE PLAN

A4