



1 SITE PLAN
SCALE: 1/4"=1'-0"




2 GARAGE ALTERATION PLAN
SCALE: 1/4"=1'-0"

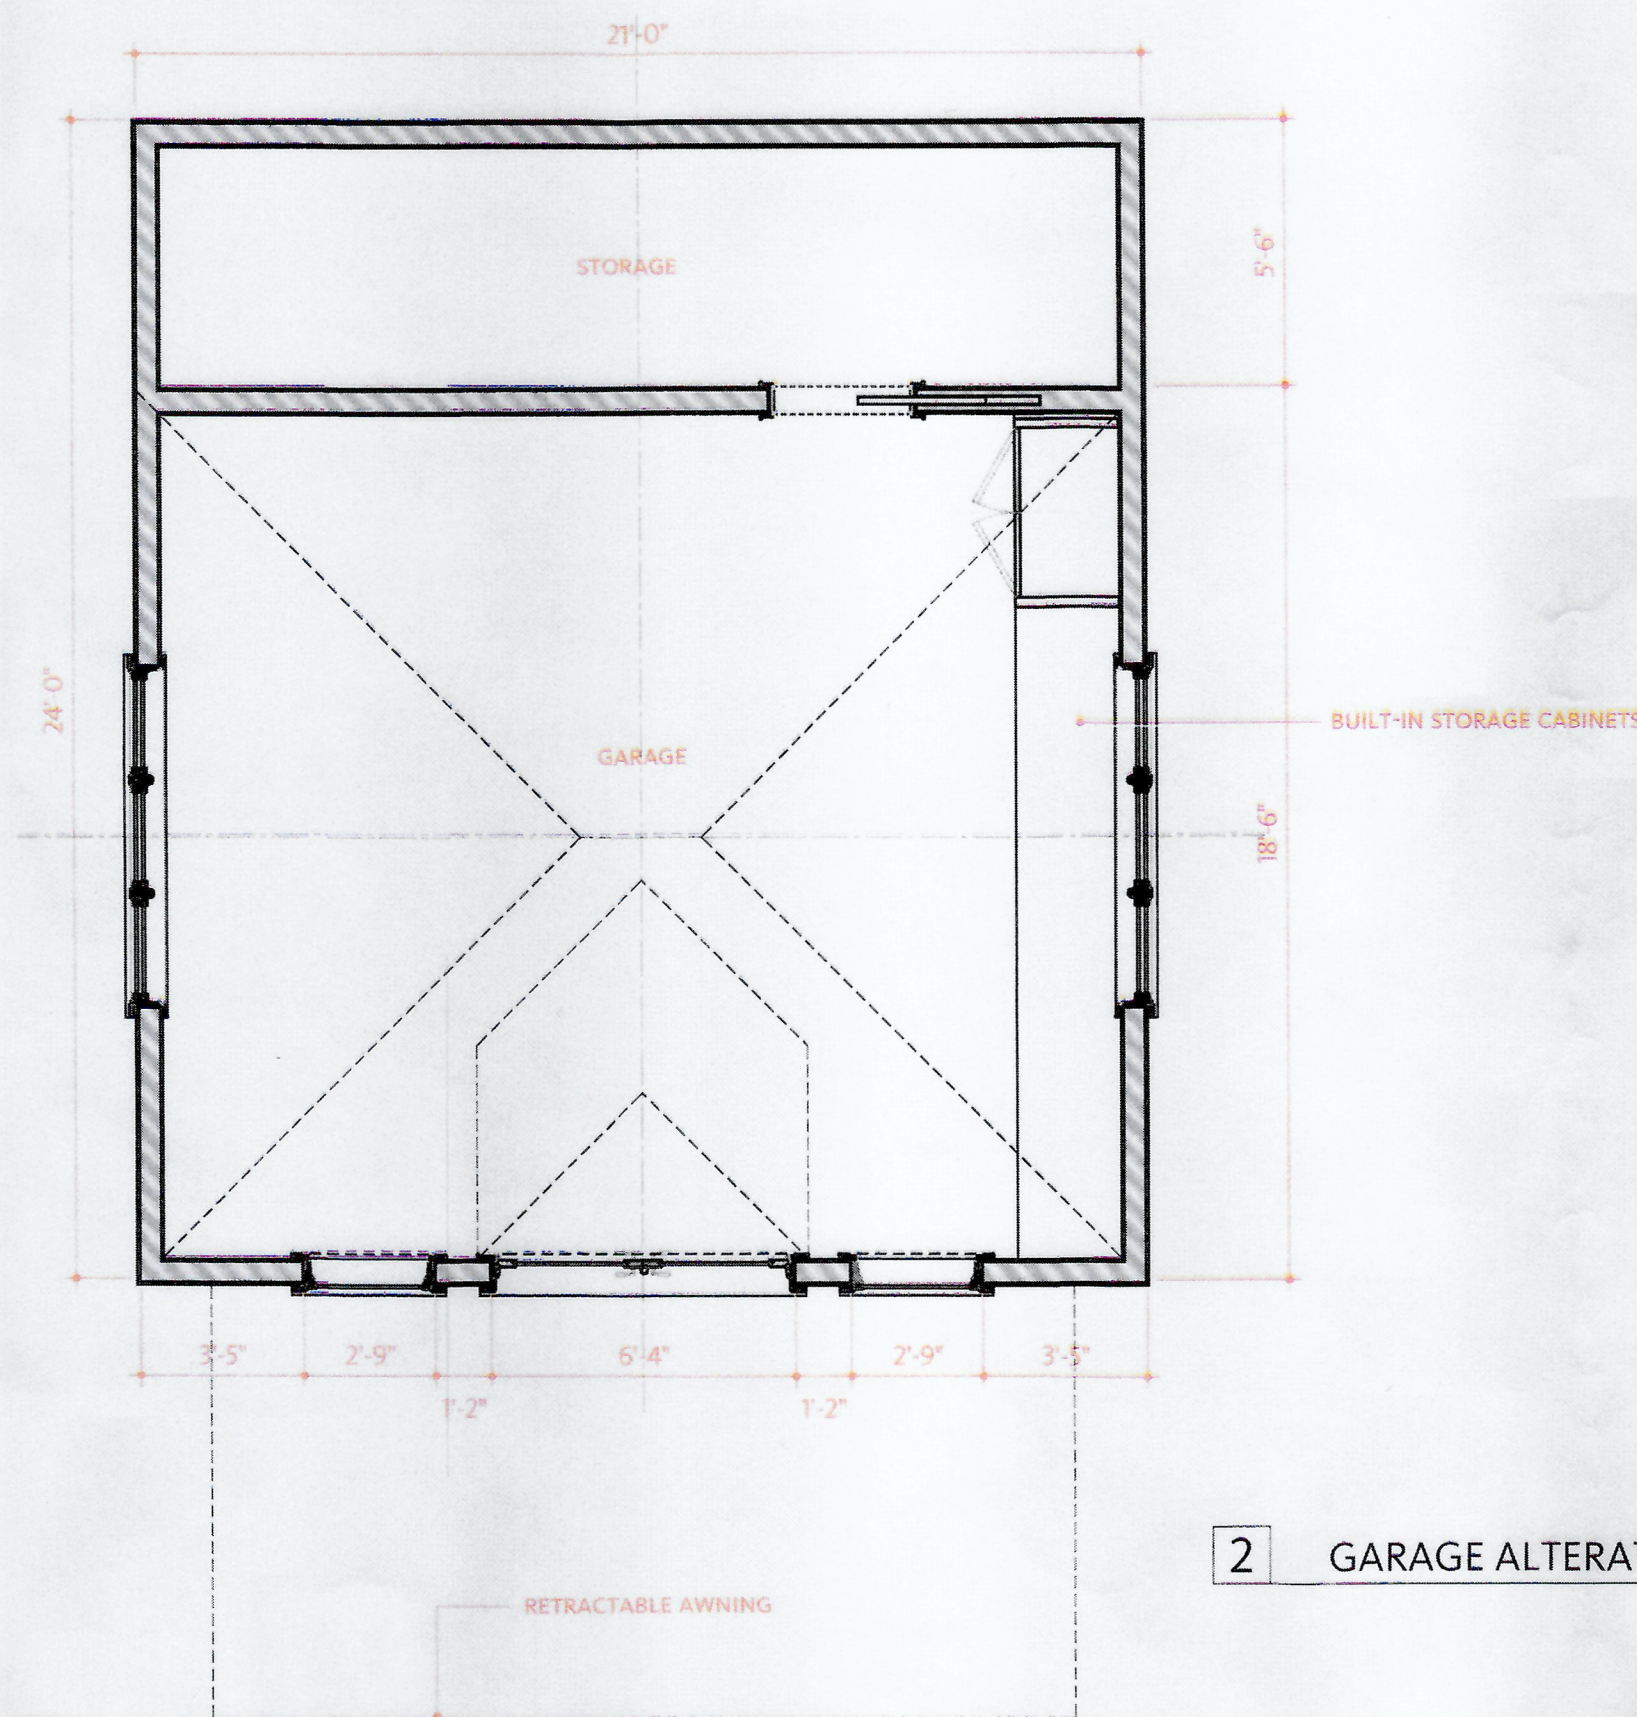

3 EAST ELEVATION
SCALE: 1/4"=1'-0"

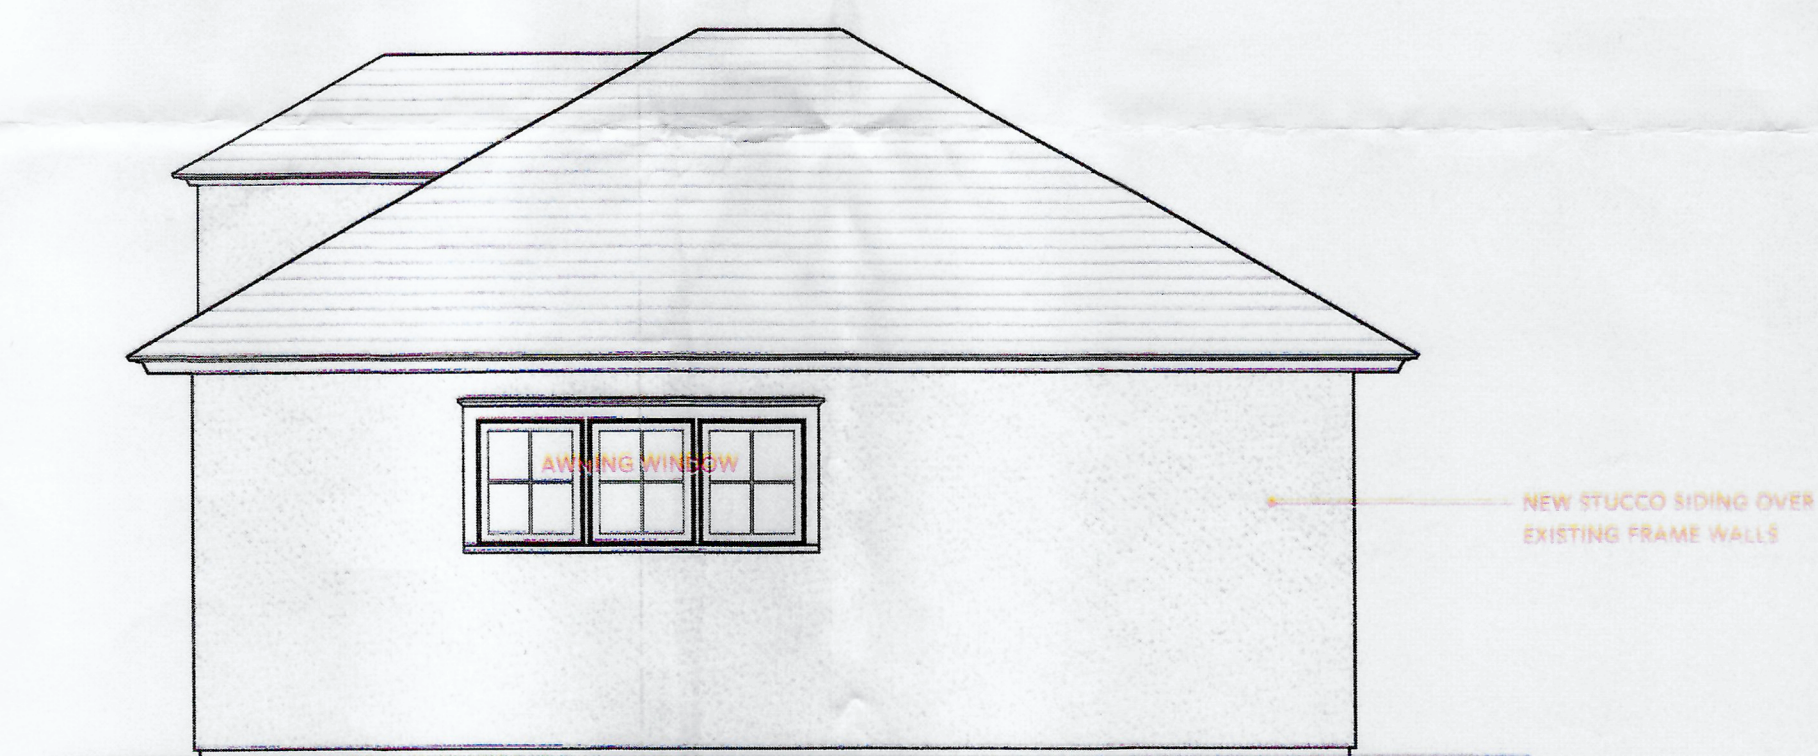

4 NORTH ELEVATION
SCALE: 1/4"=1'-0"

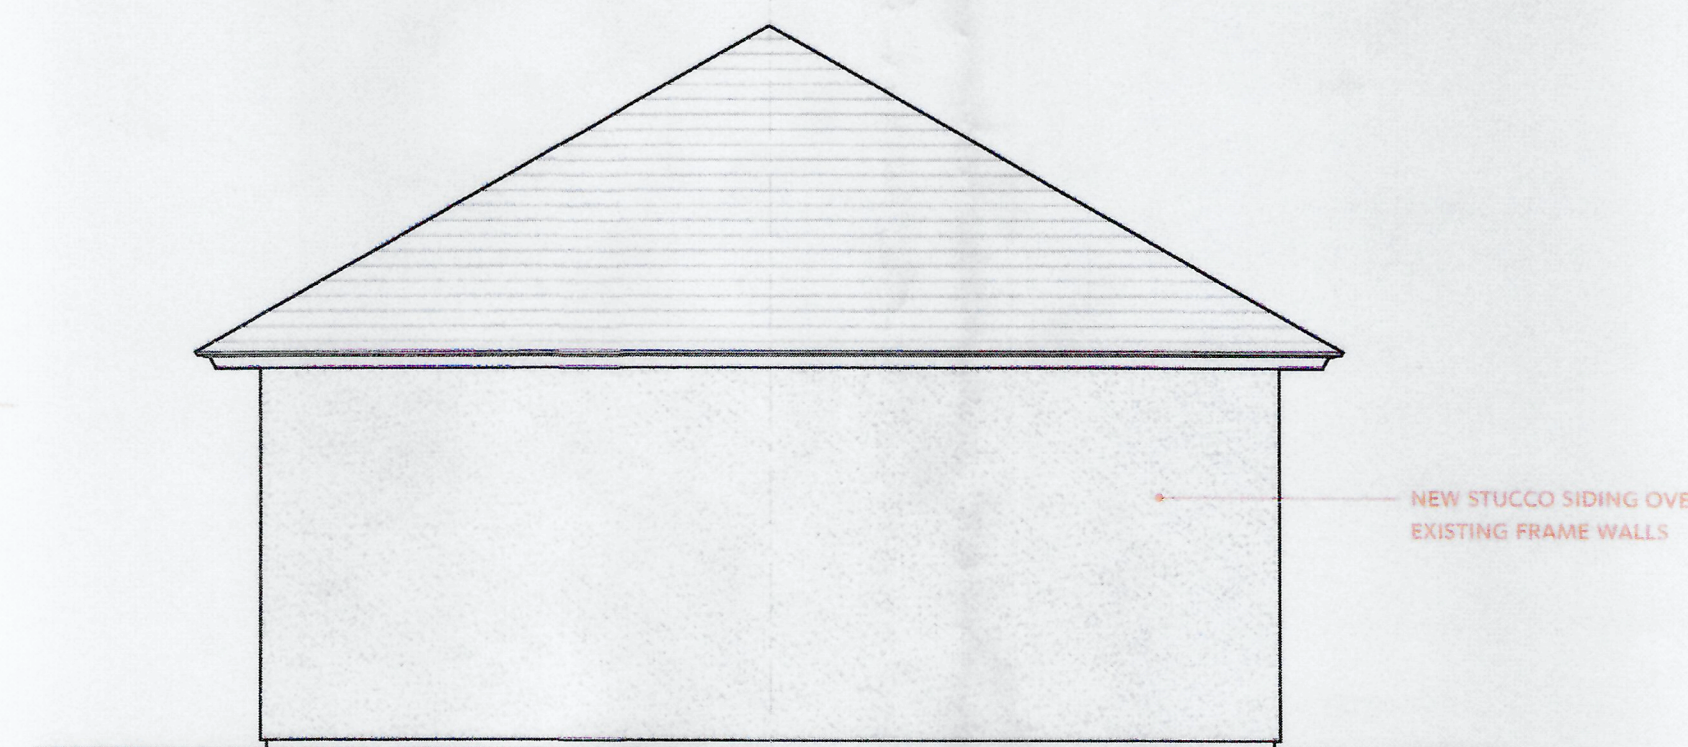

5 WEST ELEVATION
SCALE: 1/4"=1'-0"



6 SOUTH ELEVATION
SCALE: 1/4"=1'-0"

PROPOSED
GARAGE ALTERATION
FOR THE MAITRA RESIDENCE
217 6TH STREET
VILLAGE OF GREENPORT
SUFFOLK COUNTY NEW YORK
SCTM:

DRAWING DATE
15 OCTOBER 2024

ISSUE DATE

REVISION DATE
5 NOVEMBER 2024
17 NOVEMBER 2024
6 FEBRUARY 2025

PH-1.1
POOL AND POOL HOUSE

DRAWING SCALE: AS NOTED

THE CONTENT OF THIS DRAWING IS THE EXCLUSIVE PROPERTY OF CHARLES ANGONA ARCHITECT. ANY USE, REPRODUCTION, IN WHOLE OR IN PART, MAY BE MADE WITH THE PRIOR WRITTEN CONSENT OF THE ARCHITECT.