


NOTE: PROVIDE FIRE SPRINKLER SYSTEM THROUGHOUT NEW AND EXISTING STRUCTURE TO CONFORM TO ALL APPLICABLE CODES AND REGULATIONS
FIRE SPRINKLER SYSTEM DRAWINGS BY OTHERS

SITE PLAN

BASED ON SURVEY BY KENNETH M. WOYCHUK LAND SURVEYING PLLC
DATED DEC. 20, 2021
SCTM No. 1001-5-3-2
AREA = 3,329.99 S.F. OR 0.08 ACRES
ELEVATION DATUM NAVD88
FFMA MAP #36106C0176H SEPT. 25, 2009

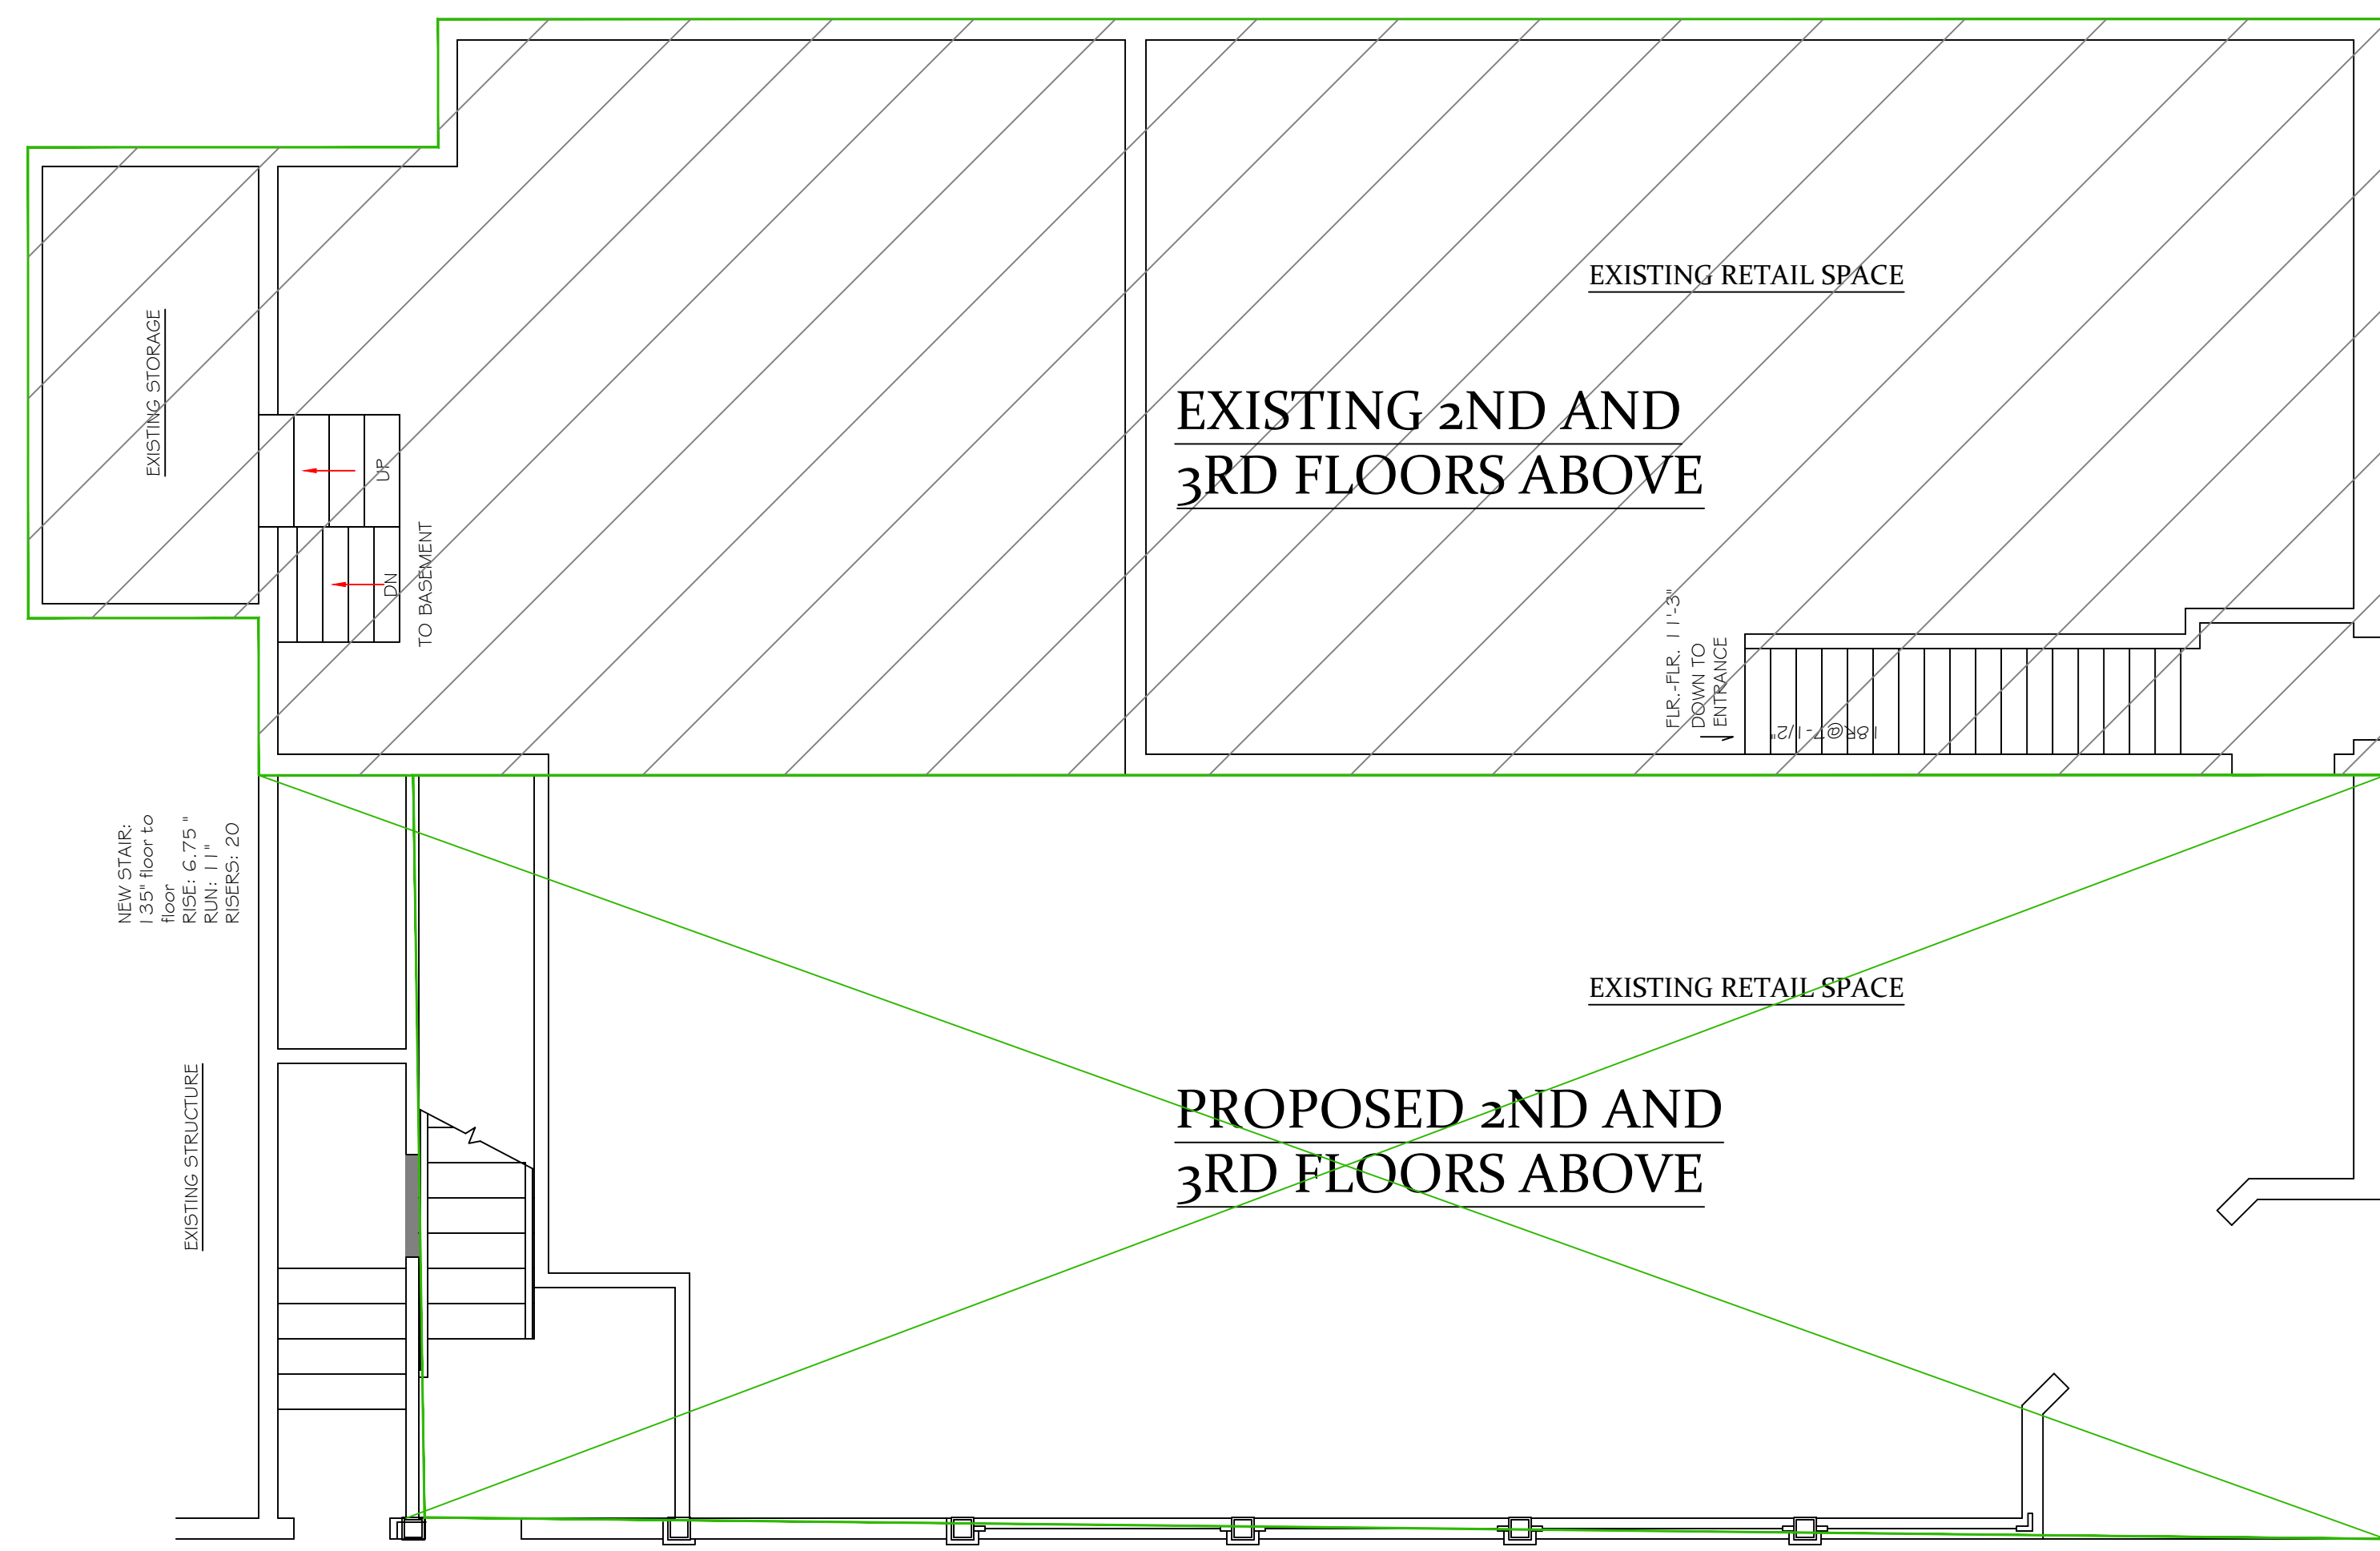

EXISTING FIRST FLOOR PLAN

SCALE: 1/4" = 1'-0"
EXISTING EXCEPT AS NOTED



THESE PLANS ARE AN INSTRUMENT OF SERVICE AND ARE THE PROPERTY OF THE ARCHITECT. INFRINGEMENTS WILL BE PROSECUTED

2022 ALL RIGHTS RESERVED

IT IS A VIOLATION OF THE LAW FOR ANY PERSON, UNLESS ACTING UNDER THE DIRECTION OF A LICENSED ARCHITECT, TO ALTER ANY ITEM ON THIS DRAWING IN ANY WAY. ANY AUTHORIZED ALTERATION MUST BE NOTED, SEALED, AND DESCRIBED IN ACCORDANCE WITH THE LAW.

Robert I. Brown
Architect, P.C.
205 Bay Ave. Greenport NY
info@ribrownarchitect.com
631-477-9752

CLIENT / OWNER
CARLOS RESIDENCE

PROJECT TITLE
ADDITIONS AND RENOVATIONS
140 MAIN ST
GREENPORT, NY
SCTM No. 1001-5-3-2

DRAWING TITLE
**GENERAL NOTES
SITE PLAN**

DATE
MARCH 15, 2022
DRAWING NO.


SCALE
1" = 10'

A1



THIRD FLOOR PLAN

SCALE: 1/4" = 1'-0"
EXISTING EXCEPT AS NOTED

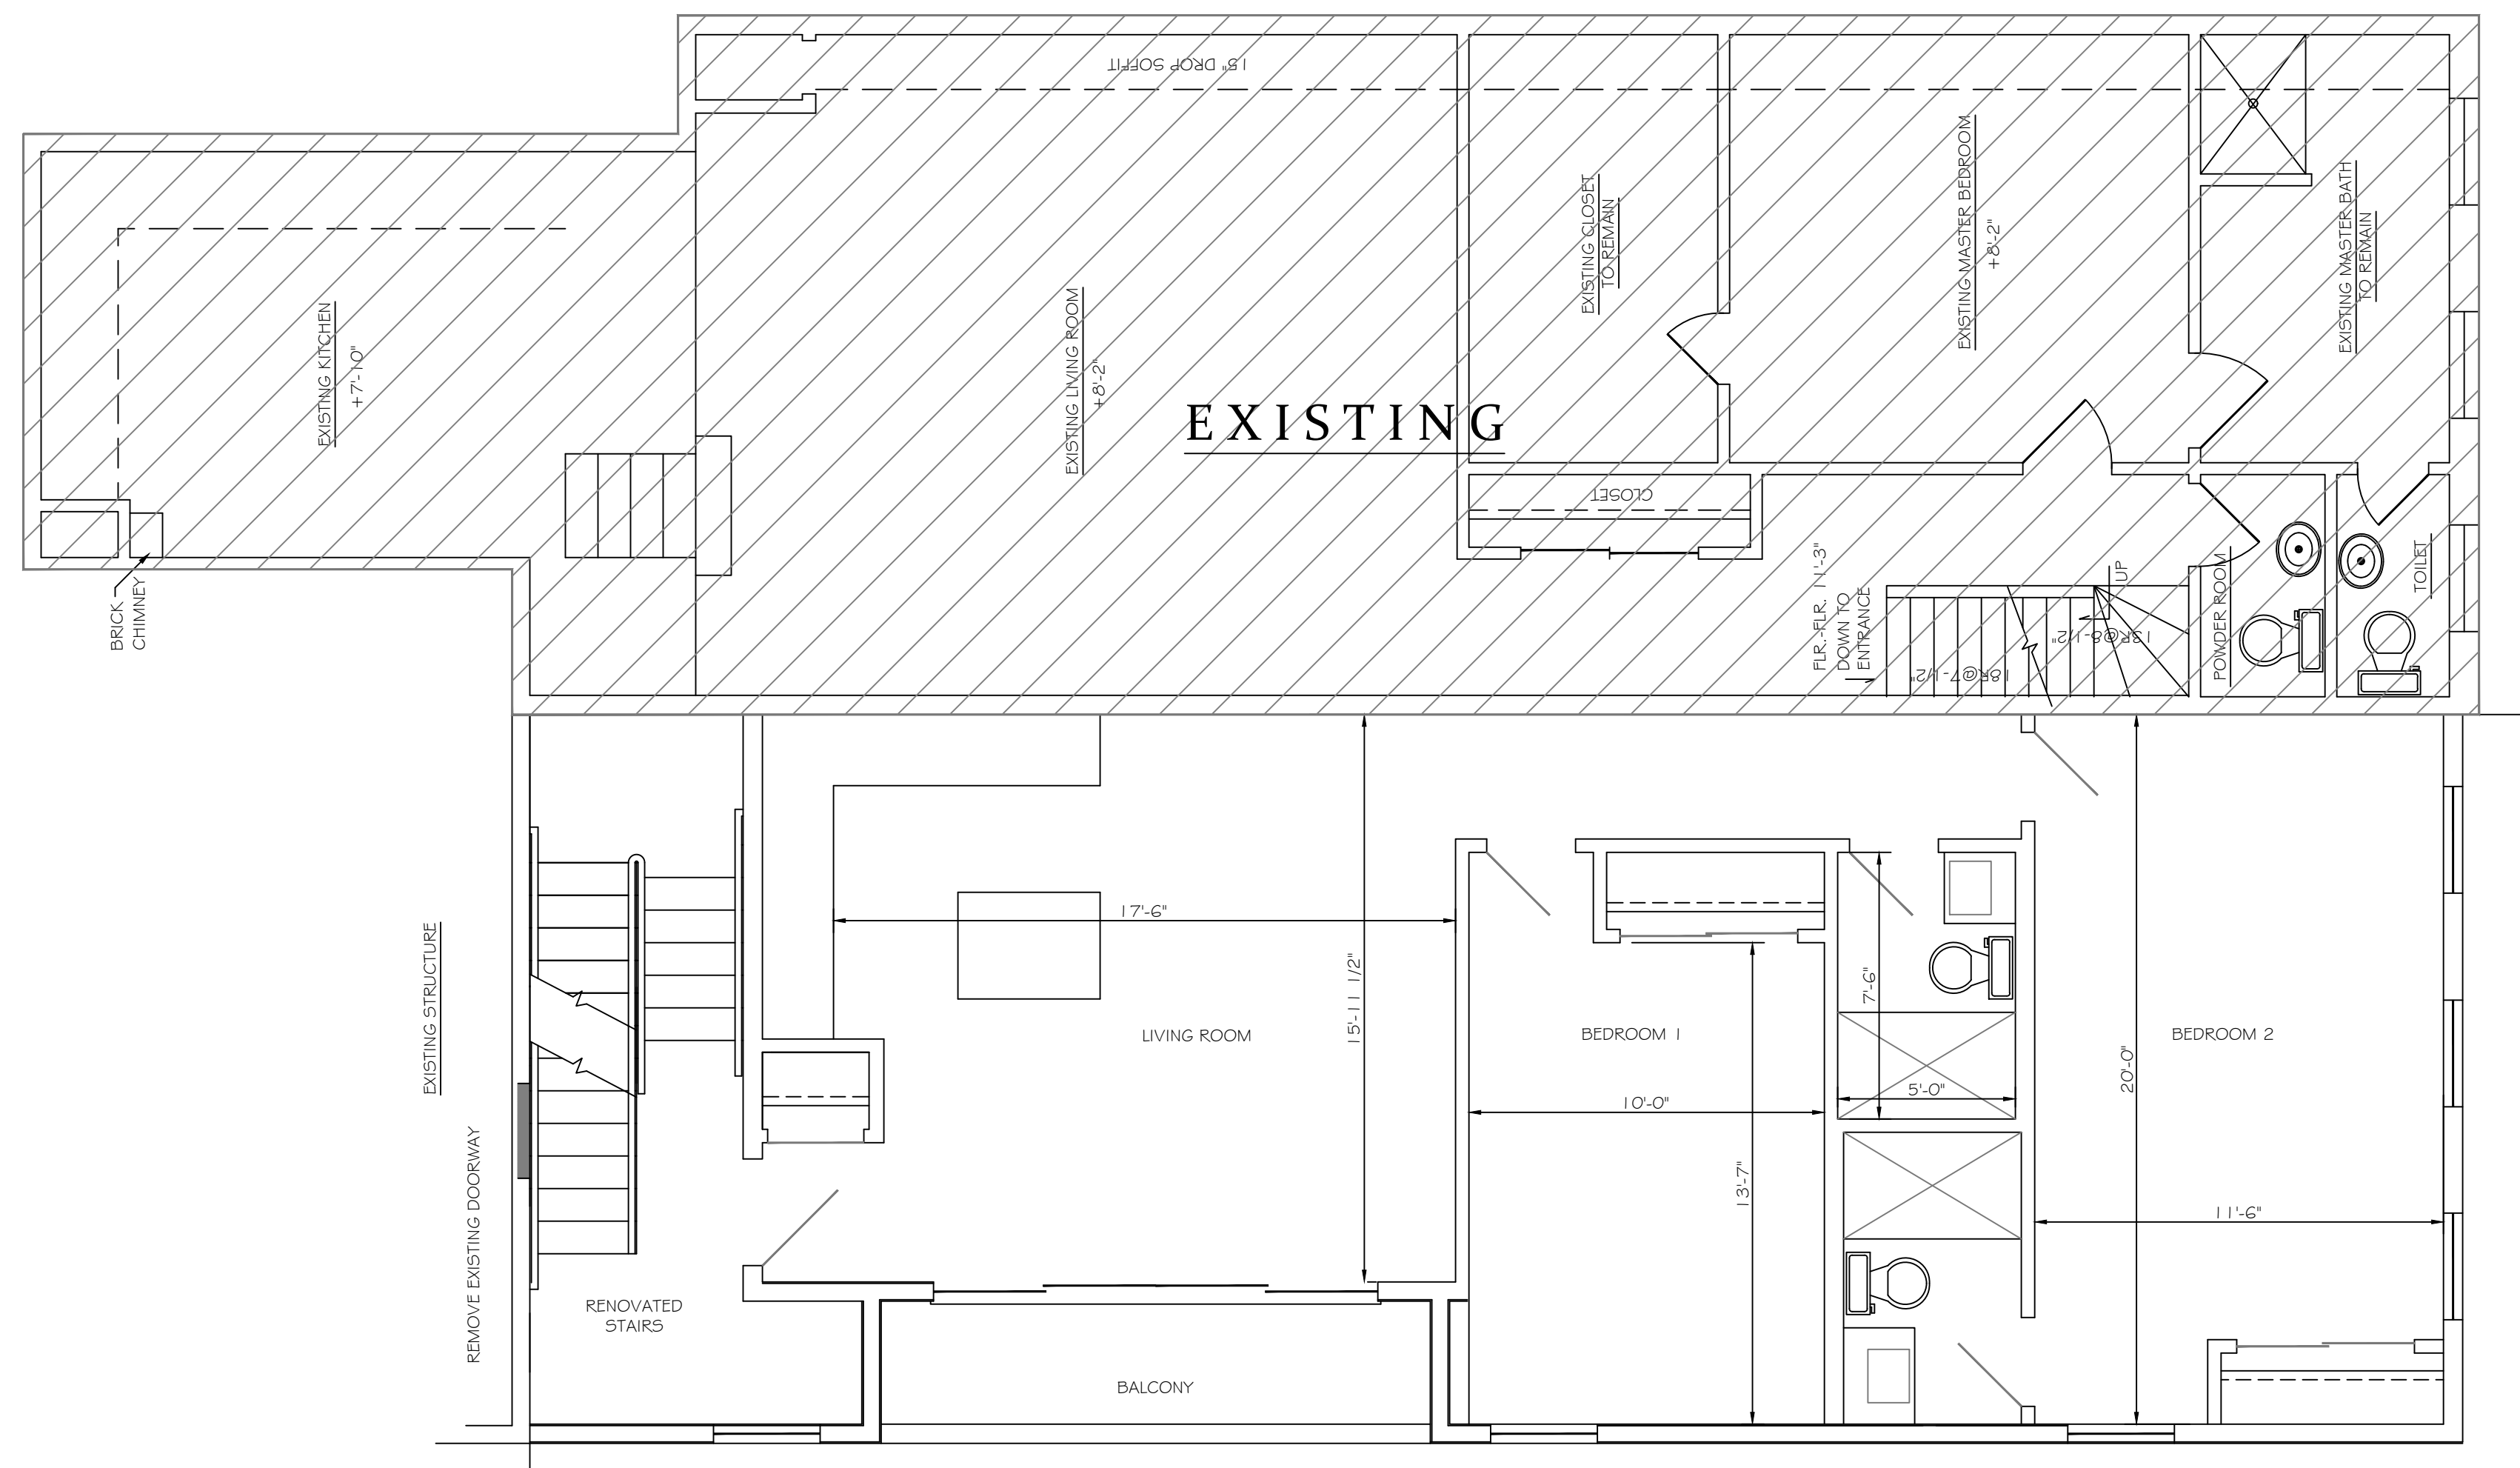

SECOND FLOOR PLAN

SCALE: 1/4" = 1'-0"
EXISTING EXCEPT AS NOTED



THESE PLANS ARE AN INSTRUMENT OF SERVICE AND ARE THE PROPERTY OF THE ARCHITECT. INFRINGEMENTS WILL BE PROSECUTED
2022 ALL RIGHTS RESERVED

IT IS A VIOLATION OF THE LAW FOR ANY PERSON, UNLESS ACTING UNDER THE DIRECTION OF A LICENSED ARCHITECT, TO ALTER ANY ITEM ON THIS DRAWING IN ANY WAY. ANY AUTHORIZED ALTERATION MUST BE NOTED, SCALED, AND DESCRIBED IN ACCORDANCE WITH THE LAW.

Robert I. Brown
Architect, P.C.
205 Bay Ave. Greenport NY
info@ribrownarchitect.com
631-477-9752

CLIENT / OWNER
CARLOS
RESIDENCE

PROJECT TITLE
ADDITIONS AND RENOVATIONS
140 MAIN ST
GREENPORT, NY

DRAWING TITLE
FLOOR PLANS

DATE MARCH 15, 2022	SCALE 1/4" = 1'-0"
DRAWING NO.	

A2



**NORTH
ELEVATION** 1
AI
SCALE: 1/4" = 1'-0"



**WEST
ELEVATION** 1
AI
SCALE: 1/4" = 1'-0"

THESE PLANS ARE AN INSTRUMENT OF SERVICE AND ARE THE PROPERTY OF THE ARCHITECT. INFRINGEMENTS WILL BE PROSECUTED
2022 ALL RIGHTS RESERVED

IT IS A VIOLATION OF THE LAW FOR ANY PERSON, UNLESS ACTING UNDER THE DIRECTION OF A LICENSED ARCHITECT, TO ALTER ANY ITEM ON THIS DRAWING IN ANY WAY. ANY AUTHORIZED ALTERATION MUST BE NOTED, SEALED, AND DESCRIBED IN ACCORDANCE WITH THE LAW.

**Robert I. Brown
Architect, P.C.**
205 Bay Ave. Greenport NY
info@ribrownarchitect.com
631-477-9752

CLIENT / OWNER
**CARLOS
RESIDENCE**

PROJECT TITLE
**ADDITIONS AND
RENOVATIONS**
140 MAIN ST
ORIENT, NY

DRAWING TITLE
ELEVATIONS

DATE: MARCH 15, 2022 SCALE: 1/4" = 1'-0"
DRAWING NO.

A3