



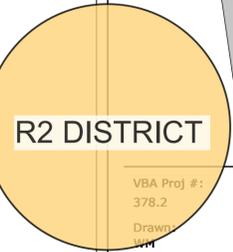

Issued/ Revision	
7/29/21	BD SUBMOSSION

Drawings & specifications as instruments of professional service are, and shall remain, the property of VINCENT BENIC ARCHITECT. No reproduction, in whole or in part, shall be made without the written authorization of VINCENT BENIC ARCHITECT. This document is intended solely for the construction of the project named herein and shall not be used by any other parties for any other construction without the written consent of VINCENT BENIC ARCHITECT.

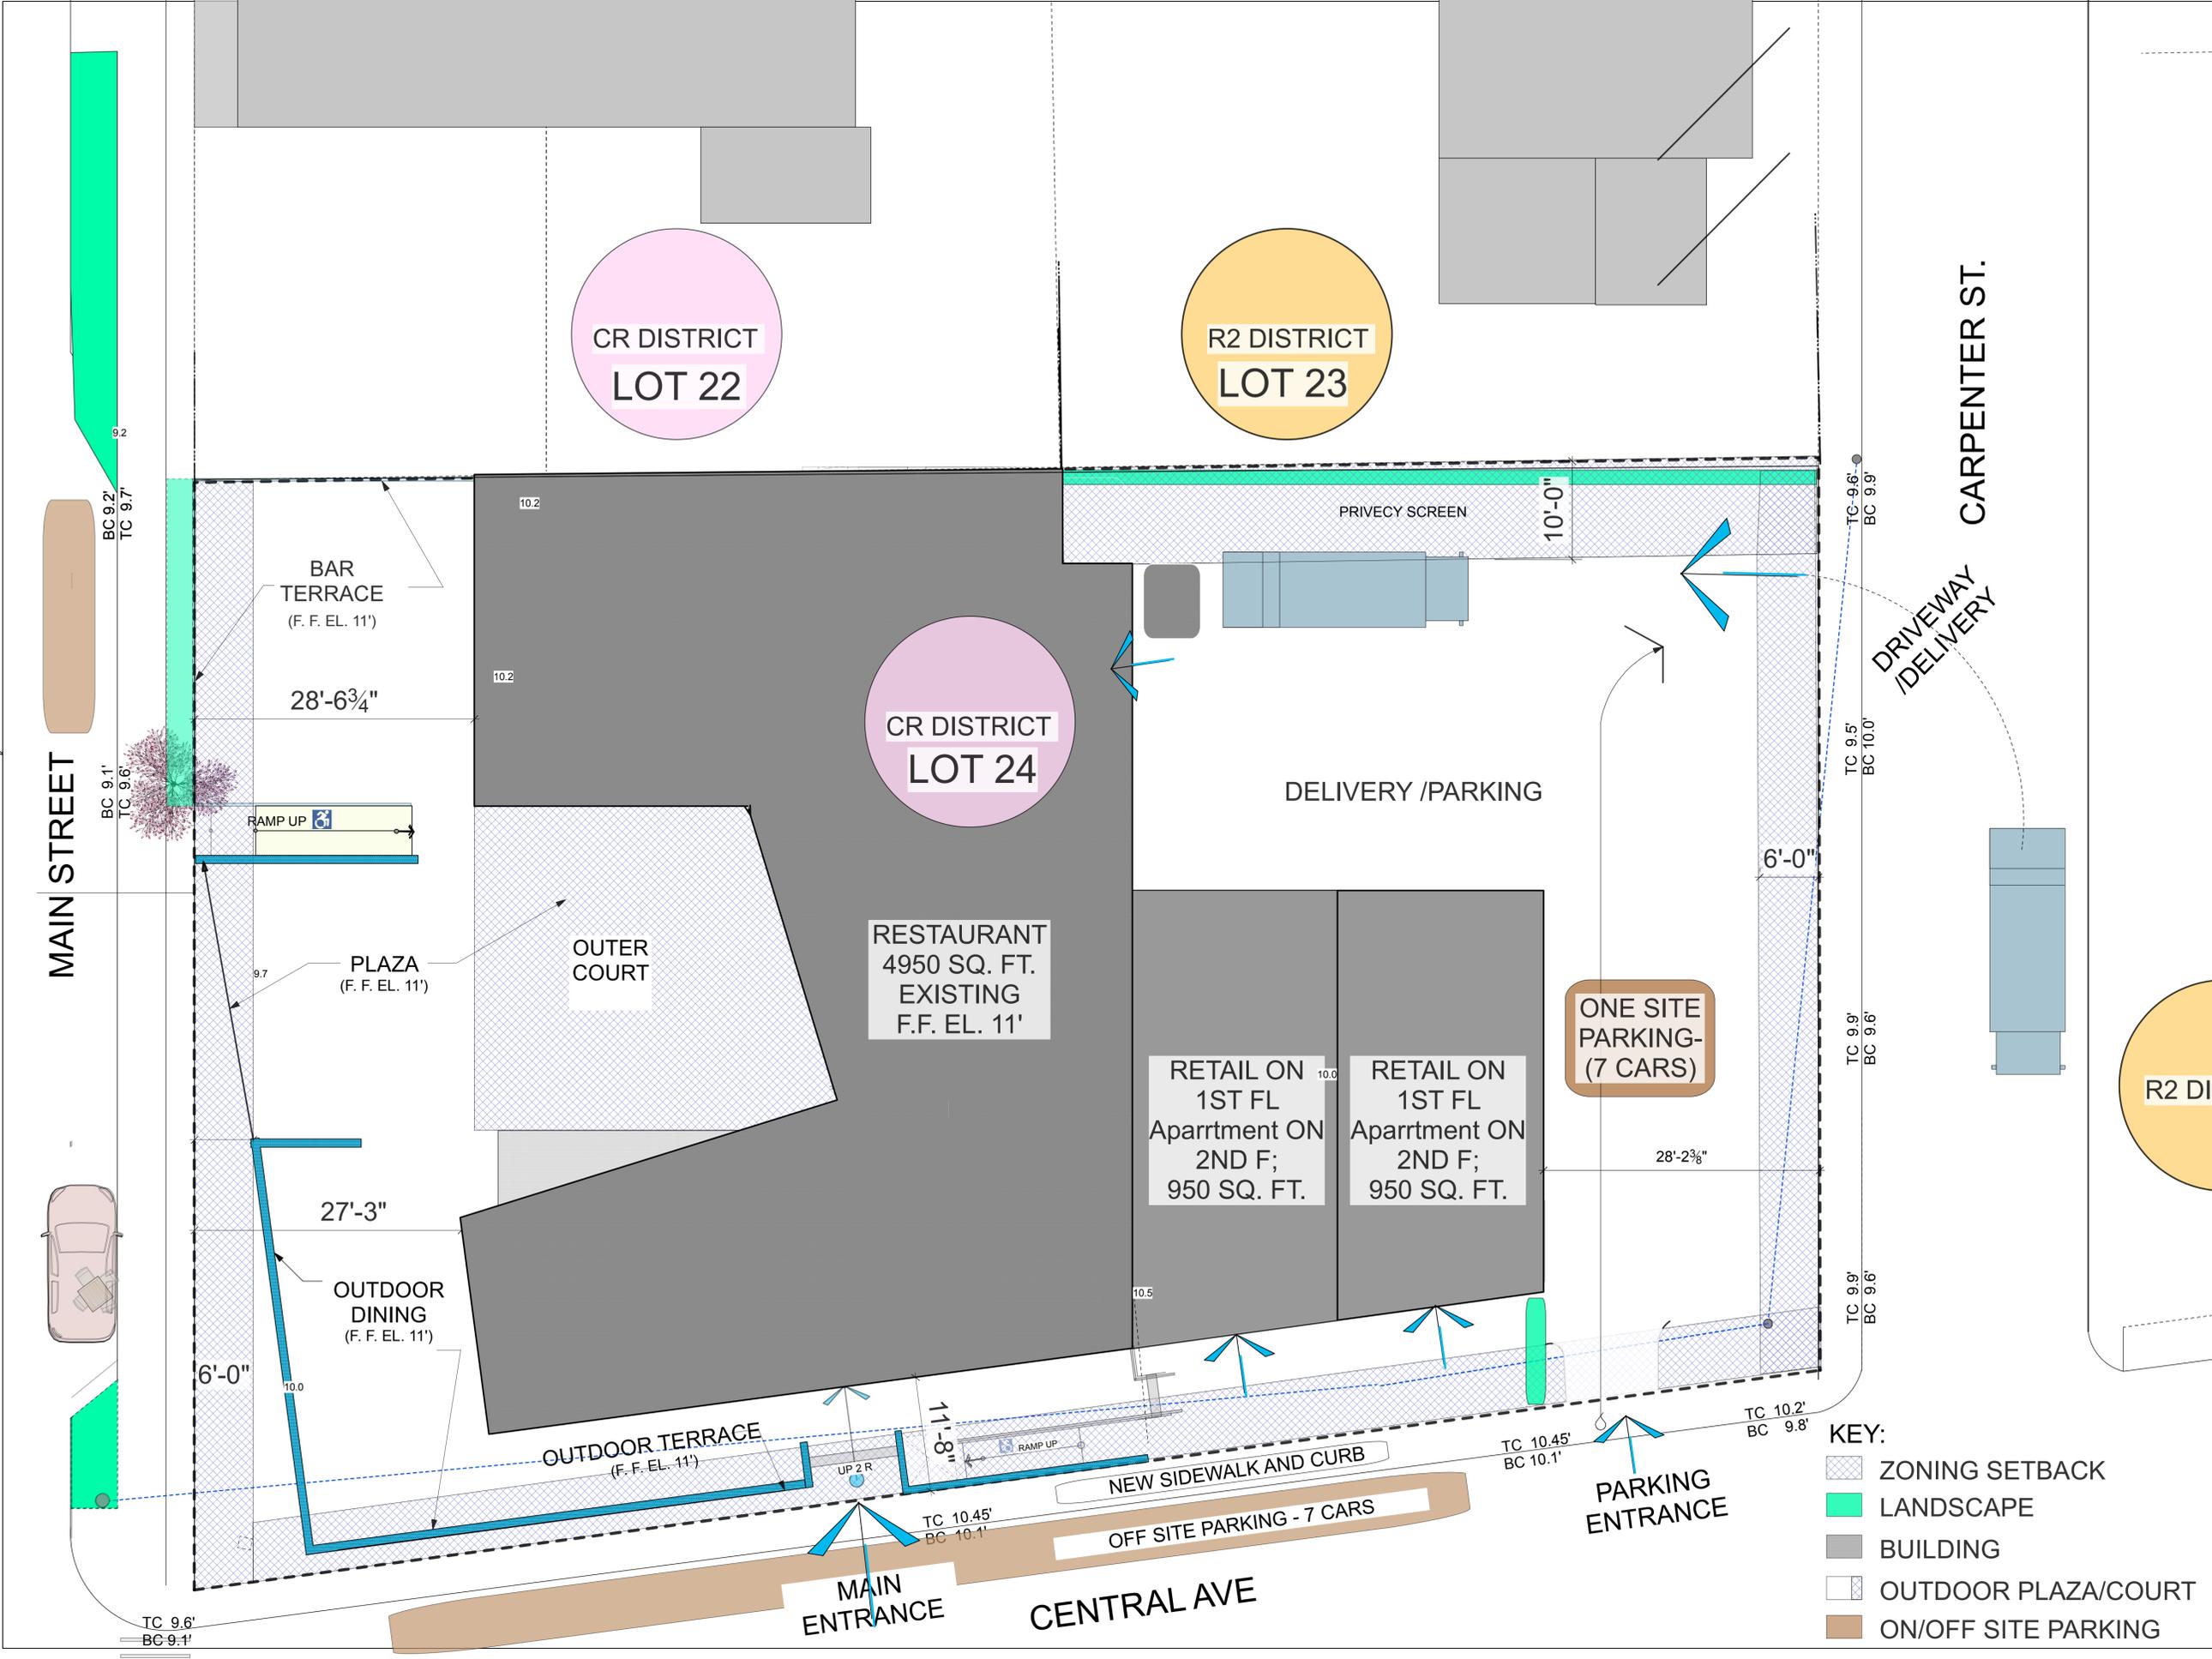

VBA Proj #: 378.2  
 Drawn: VB  
 Checked: VB  
 Venci Benic, AIA, NYS# 014883

Project  
**400 Main Street**  
 Greenport, NY 11944

Drawing Title  
**Site Planning Study**

Drawing Number  
**SP- 100**

- KEY:**
- ZONING SETBACK
  - LANDSCAPE
  - BUILDING
  - OUTDOOR PLAZA/COURT
  - ON/OFF SITE PARKING

Issued/ Revision

7/29/21 BD SUBMISSION

Drawings & specifications as instruments of professional service are, and shall remain, the property of VINCENT BENIC ARCHITECT. No reproduction, in whole or in part, shall be made without the written authorization of VINCENT BENIC ARCHITECT. This document is intended solely for the construction of the project named herein and shall not be used by any other parties for any other construction without the written consent of VINCENT BENIC ARCHITECT.

R2 DISTRICT

378.2  
Drawn: WM  
Checked: VB



Venci Benic, AIA,  
NYS# 014883

Project


400 Main Street  
Greenport, NY 11944

Drawing Title

First Floor  
Program Study

Drawing Number

PS- 101

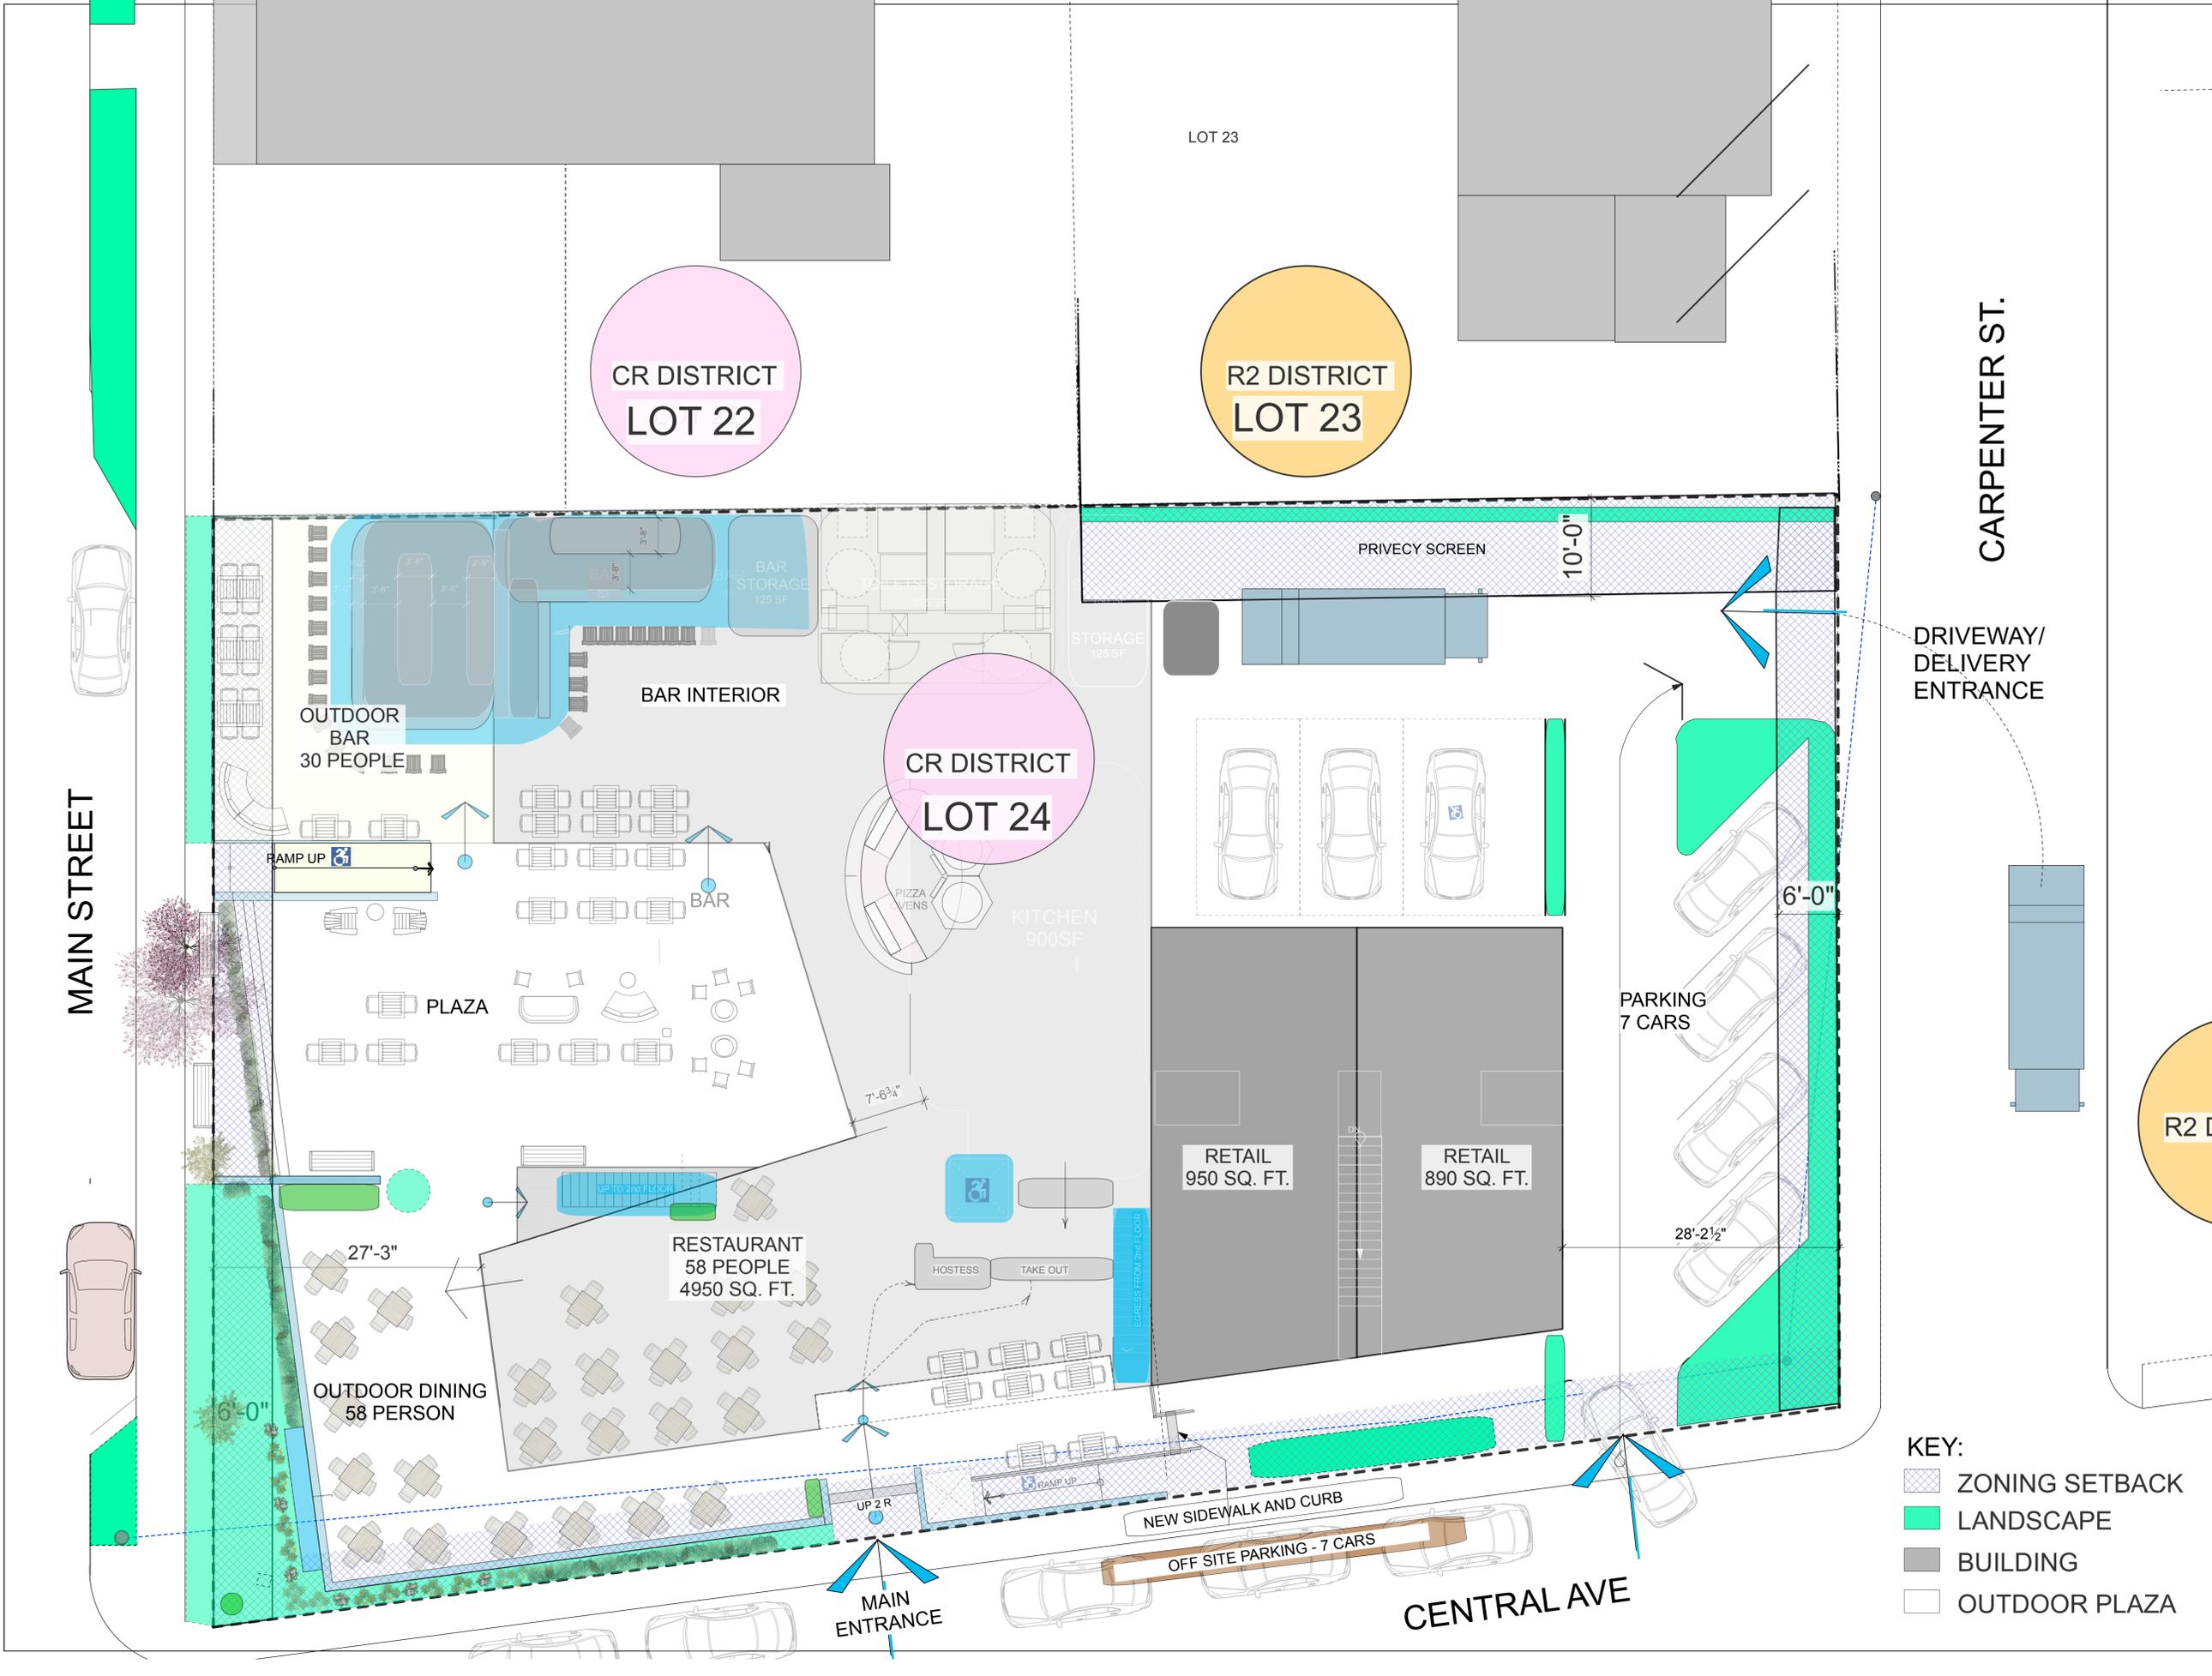

KEY:

- ZONING SETBACK
- LANDSCAPE
- BUILDING
- OUTDOOR PLAZA



Issued/ Revision	
7/29/21	BD SUBMOSSION

Drawings & specifications as instruments of professional service are, and shall remain, the property of VINCENT BENIC ARCHITECT. No reproduction, in whole or in part, shall be made without the written authorization of VINCENT BENIC ARCHITECT. This document is intended solely for the construction of the project named herein and shall not be used by any other parties for any other construction without the written consent of VINCENT BENIC ARCHITECT.



1 West Elevation  
 Scale: 3/16" = 1'-0"  
 0 2 3 5 7 8 10 FT

VBA Proj #: 378.2 Seal:  
 Drawn: WM  
 Checked: VB

N  
 Venci Benic, AIA,  
 NYS# 014883

Project  
**400 Main Street**  
 Greenport, NY 11944

Drawing Title  
**WEST ELEVATION**

Drawing Number  
**A-202**