



Attached are five alternative designs for the ferry queue redesign effort. (Alternative 1 is a no-build option.)

Our engineer is recommending alternative 4 as the preferred alternative. The design calls for entering the queue from Wiggins and maintains full access to the Railroad Museum. Parking spaces have been included for ferry workers and the seaport museum and some green space has been added. This version resolves most of the comments from the NYSDOT and also addresses concerns expressed by some stakeholders.

Jul 24, 2020 - 01:21pm C:\Users\rcusack\appdata\local\temp\AcPublish_10720\Alternative 2 Greenport Ferry.dwg

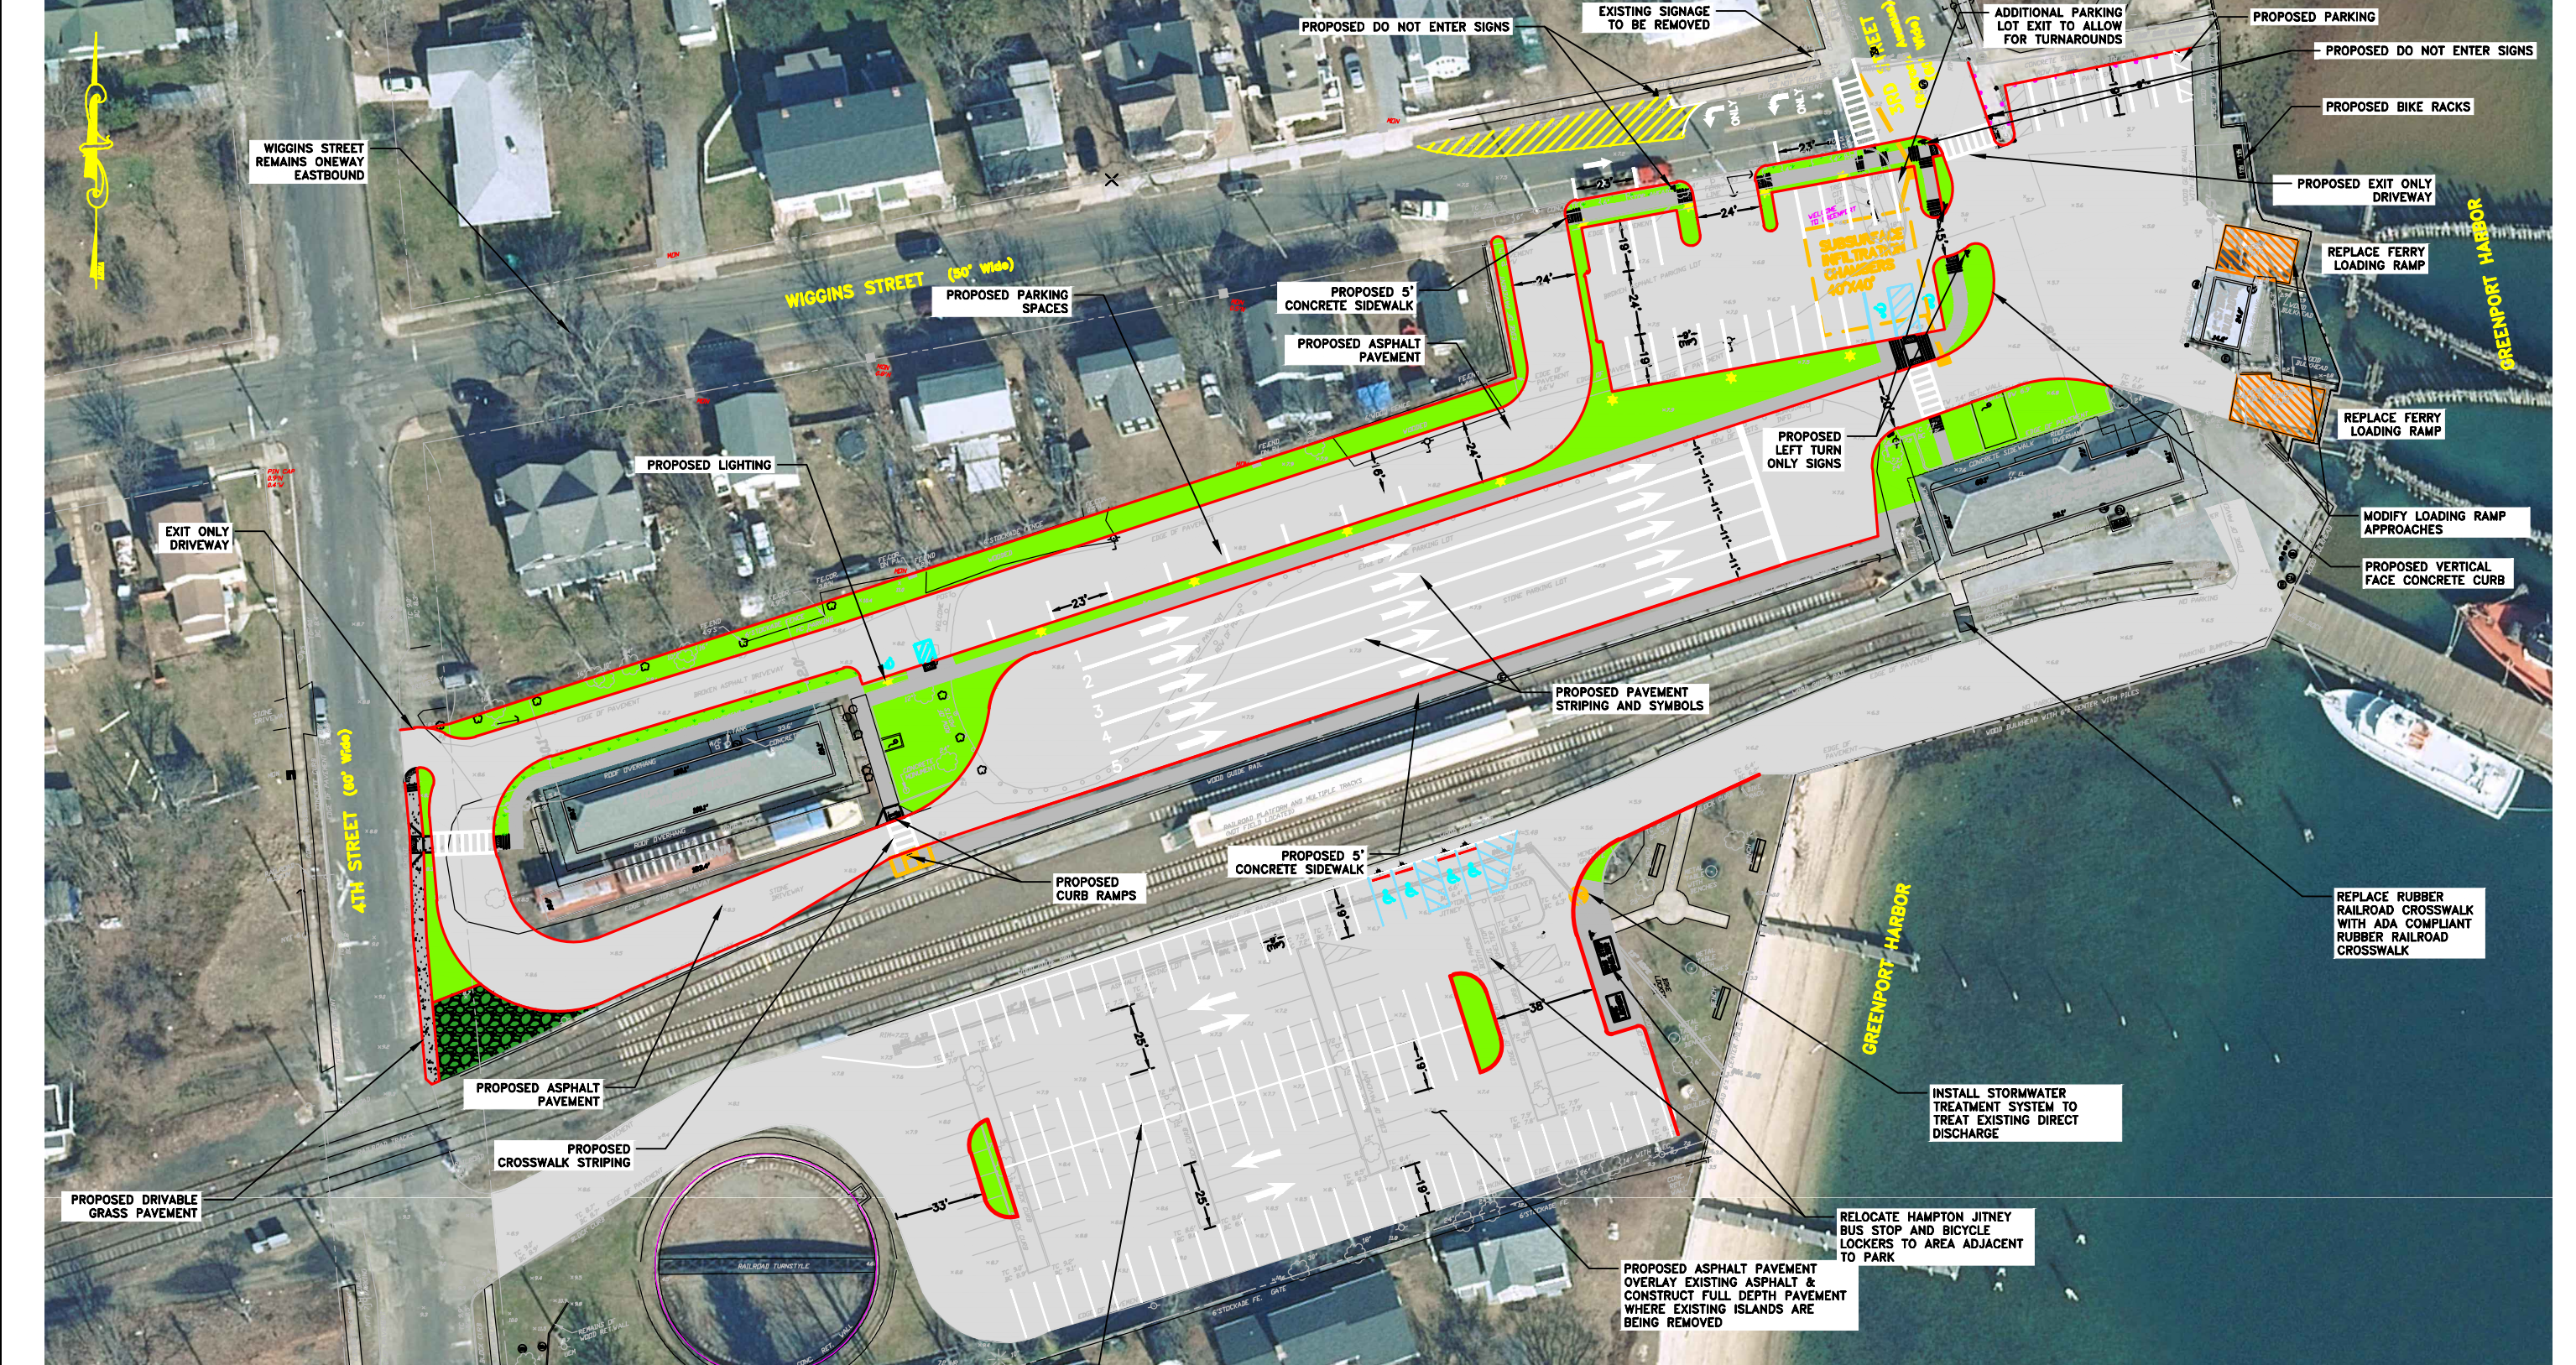

PROPOSED		EXISTING	
ON SITE PARKING		ON SITE PARKING	
TRAIN MUSEUM	- 9 SPACES	ON SITE FERRY QUEUE	- 143 SPACES
NORTH LOT	- 23 SPACES		- 36 VEHICLES
FERRY WORKERS	- 7 SPACES		
SOUTHERN LOT	- 91 SPACES		
REGAINED ON-STREET	- 25 SPACES		
TOTAL	- 155 SPACES		
ON SITE FERRY QUEUE	- 93 VEHICLES		

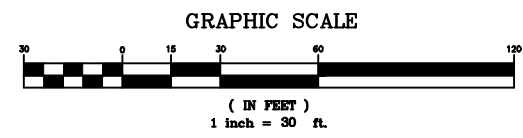

THE EDUCATION LAW OF THE STATE OF NEW YORK PROHIBITS ANY PERSON FROM ALTERNATE ANYTHING ON THE DRAWING AND/OR THE ACCOMPANYING SPECIFICATIONS, UNLESS IT'S UNDER THE DIRECTION OF A LICENSED PROFESSIONAL ENGINEER. WHERE SUCH ALTERATIONS ARE MADE, THE PROFESSIONAL ENGINEER MUST SIGN, SEAL, DATE AND DESCRIBE THE FULL EXTENT OF THE ALTERATION ON THE DRAWING AND/OR IN THE SPECIFICATION (NYS EN. LAW SECTION 7200-21).


DATE	BY	DESCRIPTION	APPROV. BY
REVISIONS			
TOWN OF SOUTHOLD SUFFOLK COUNTY, NY			
GREENPORT FERRY			
ALTERNATIVE - 2			
L. K. McLEAN ASSOCIATES, P.C. CONSULTING ENGINEERS 437 SOUTH COUNTRY RD., BROOKHAVEN, NEW YORK 11719			
Designed By:	RB	Scale: AS NOTED	Sheet No. 1
Drawn By:	RB	Date: APRIL 2020	
Approved By:	RAS	File No. 19119.000	

GRAPHIC SCALE


(IN FEET)
1 inch = 30 ft.

THE EDUCATION LAW OF THE STATE OF NEW YORK PROHIBES ANY PERSON FROM ALTERING ANYTHING ON THE DRAWINGS AND/OR THE ACCOMPANYING SPECIFICATIONS, UNLESS IT'S UNDER THE DIRECTION OF A LICENSED PROFESSIONAL ENGINEER, WHERE SUCH ALTERATIONS ARE MADE, THE PROFESSIONAL ENGINEER MUST SIGN, SEAL, DATE AND DESCRIBE THE FULL EXTENT OF THE ALTERATION ON THE DRAWING AND/OR IN THE SPECIFICATION (NYS ED. LAW SECTION 7209-2).

2

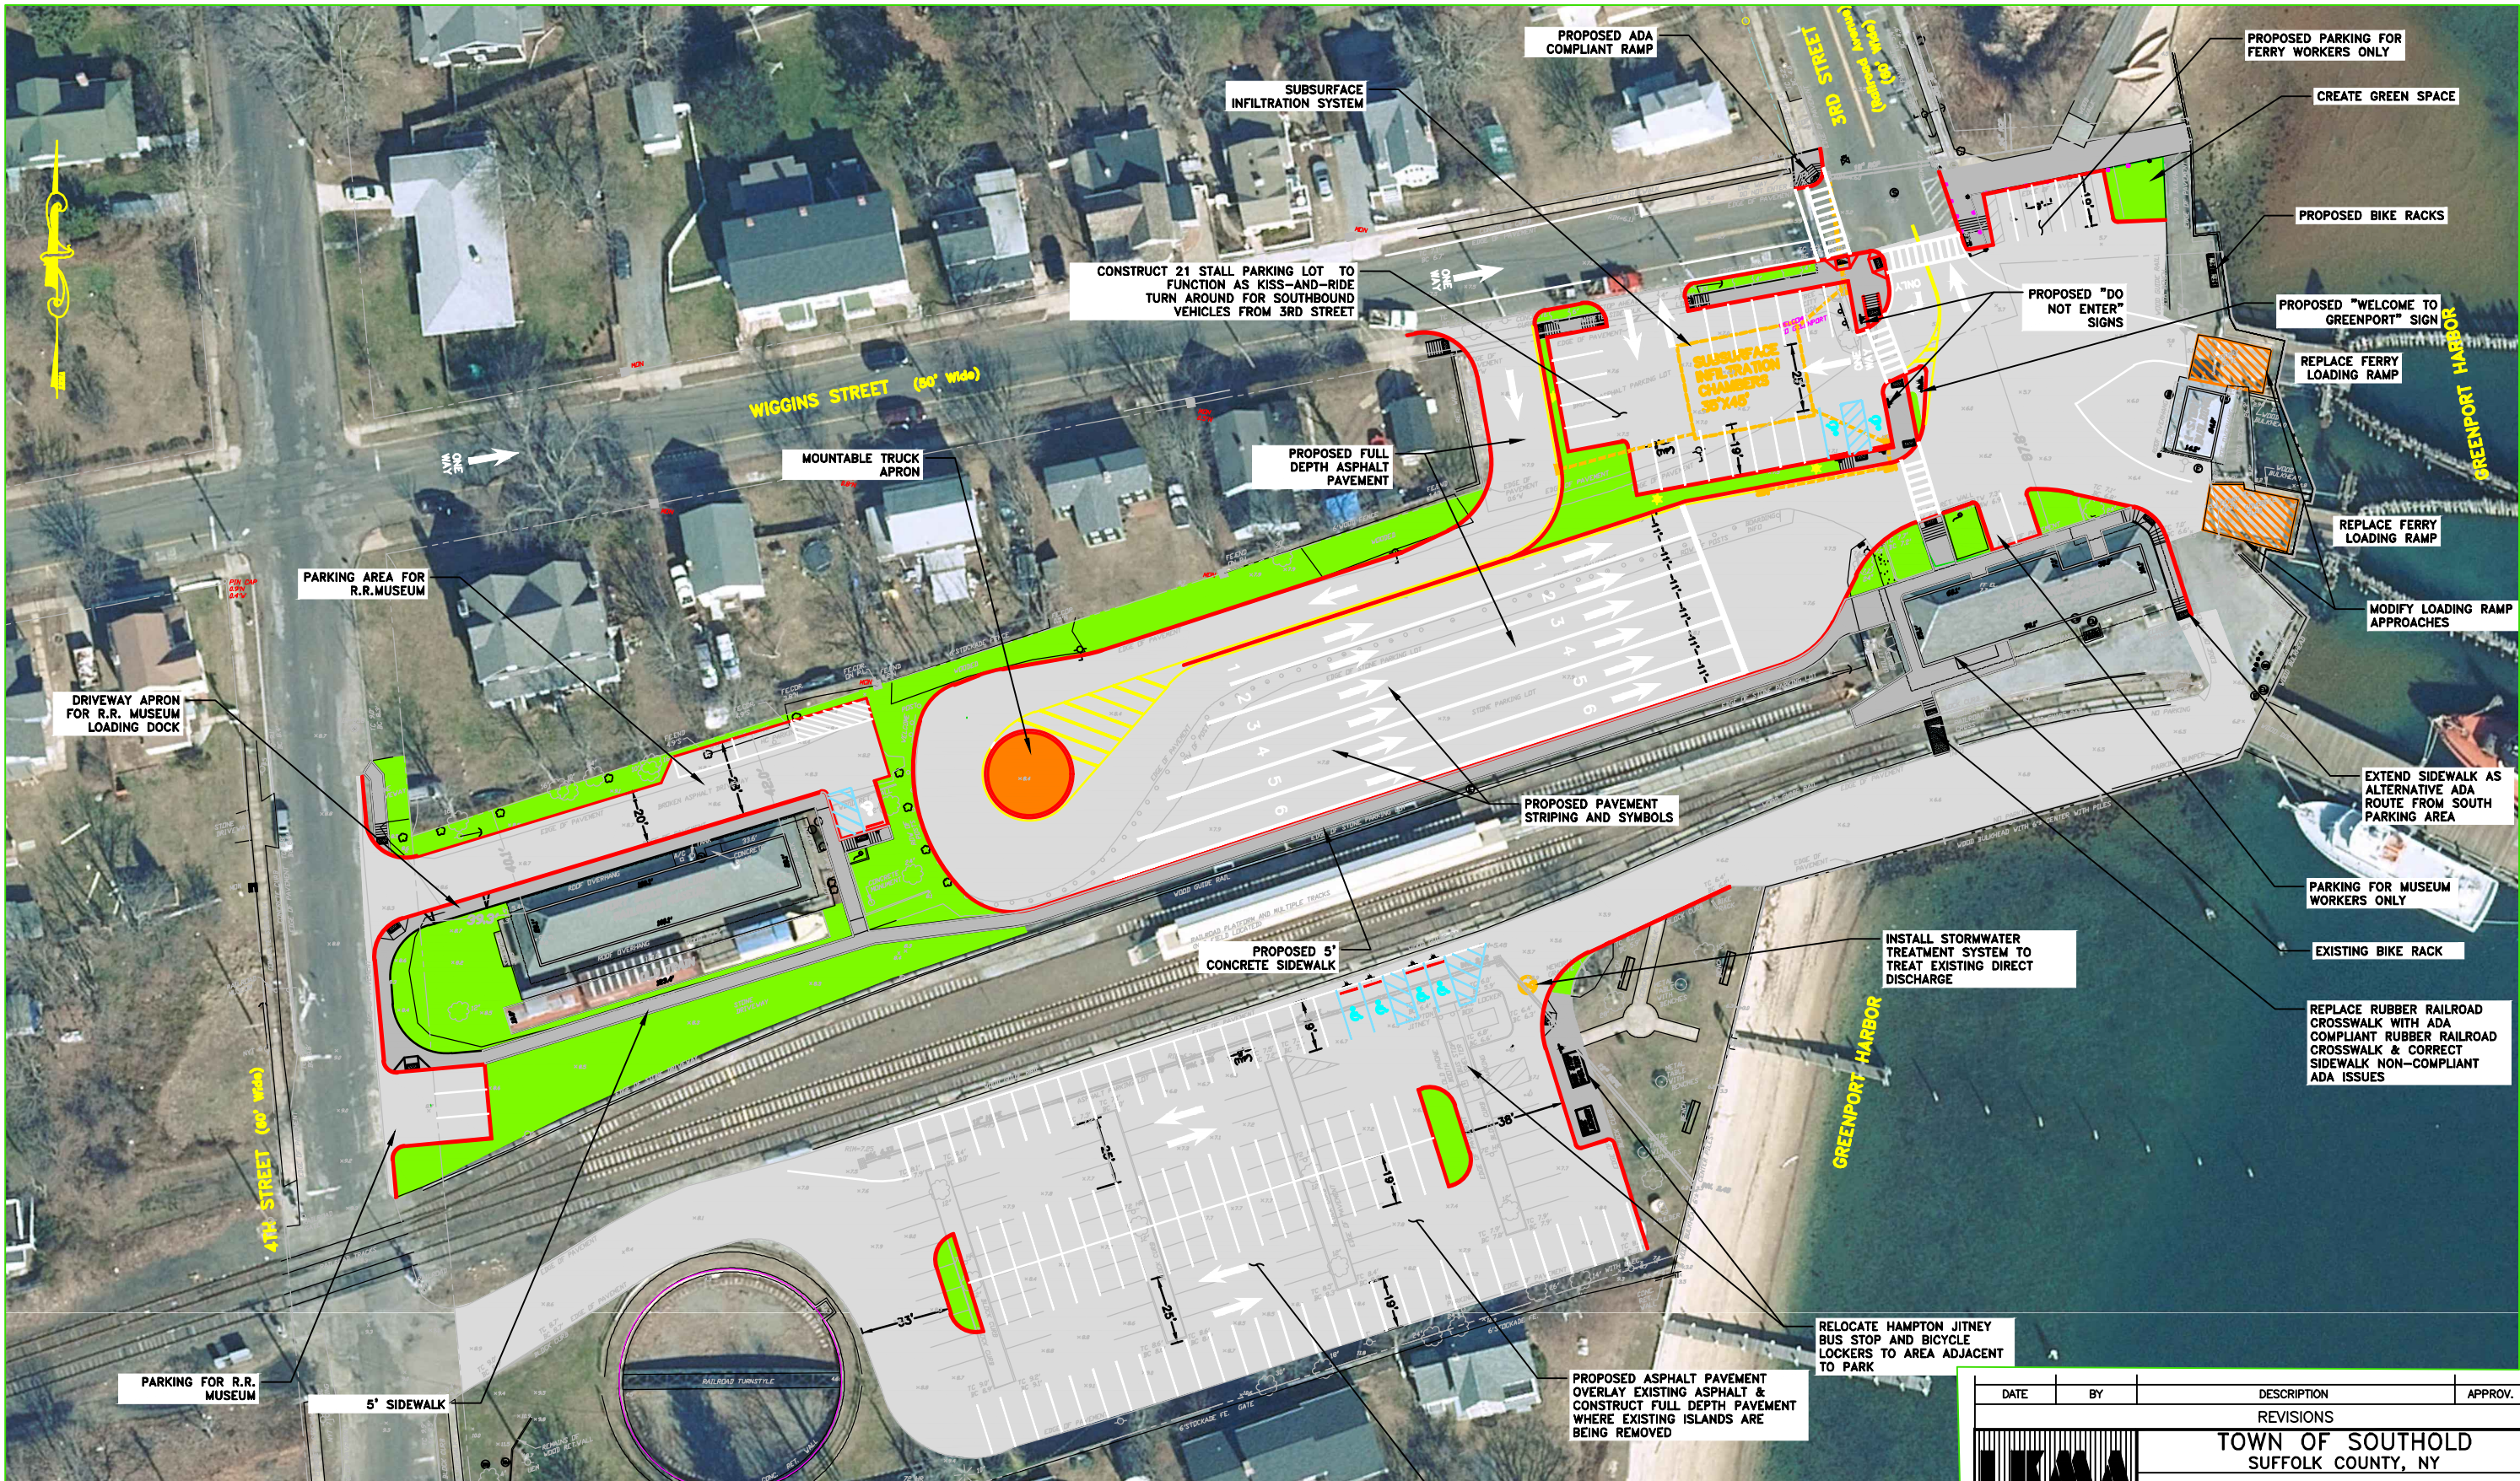


<u>PROPOSED</u>		<u>EXISTING</u>	
ON SITE PARKING		ON SITE PARKING	- 143 SPACES
RAILROAD MUSEUM	- 6 SPACES	ON SITE FERRY QUEUE	- 36 VEHICLES
SEAPORT MUSEUM	- 2 SPACES		
FERRY WORKER PARKING	- 5 SPACES		
NORTH LOT	- 21 SPACES		
SOUTHERN LOT	- 91 SPACES		
<u>REGAINED ON-STREET</u>	<u>- 25 SPACES</u>		
TOTAL	- 150 SPACES		
ON SITE FERRY QUEUE	- 74 VEHICLES		

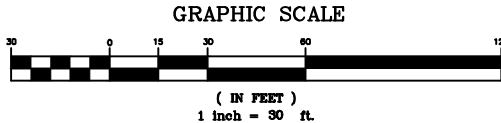


THE EDUCATION LAW OF THE STATE OF NEW YORK PROHIBITS ANY PERSON FROM ALTERING ANYTHING ON THE DRAWINGS AND/OR THE ACCOMPANYING SPECIFICATIONS, UNLESS IT IS UNDER THE DIRECTION OF A LICENSED PROFESSIONAL ENGINEER. WHERE SUCH ALTERATIONS ARE MADE, THE PROFESSIONAL ENGINEER MUST SIGN, SEAL, DATE AND DESCRIBE THE FULL EXTENT OF THE ALTERATION ON THE DRAWING AND/OR IN THE SPECIFICATION (NYS ED. LAW SECTION 7209-2).

DATE	BY	DESCRIPTION	APPROV. BY
REVISIONS			
		TOWN OF SOUTHOLD	
		SUFFOLK COUNTY, NY	
		GREENPORT FERRY	
		ALTERNATIVE - 4	
L. K. McLEAN ASSOCIATES, P.C. CONSULTING ENGINEERS 437 SOUTH COUNTRY RD., BROOKHAVEN, NEW YORK 11719			
Designed By:	RAS	Scale:	AS NOTED
Drawn By:	RB	Date:	JULY 2020
Approved By:	RAS	File No.	19119.000
			Sheet No. 2

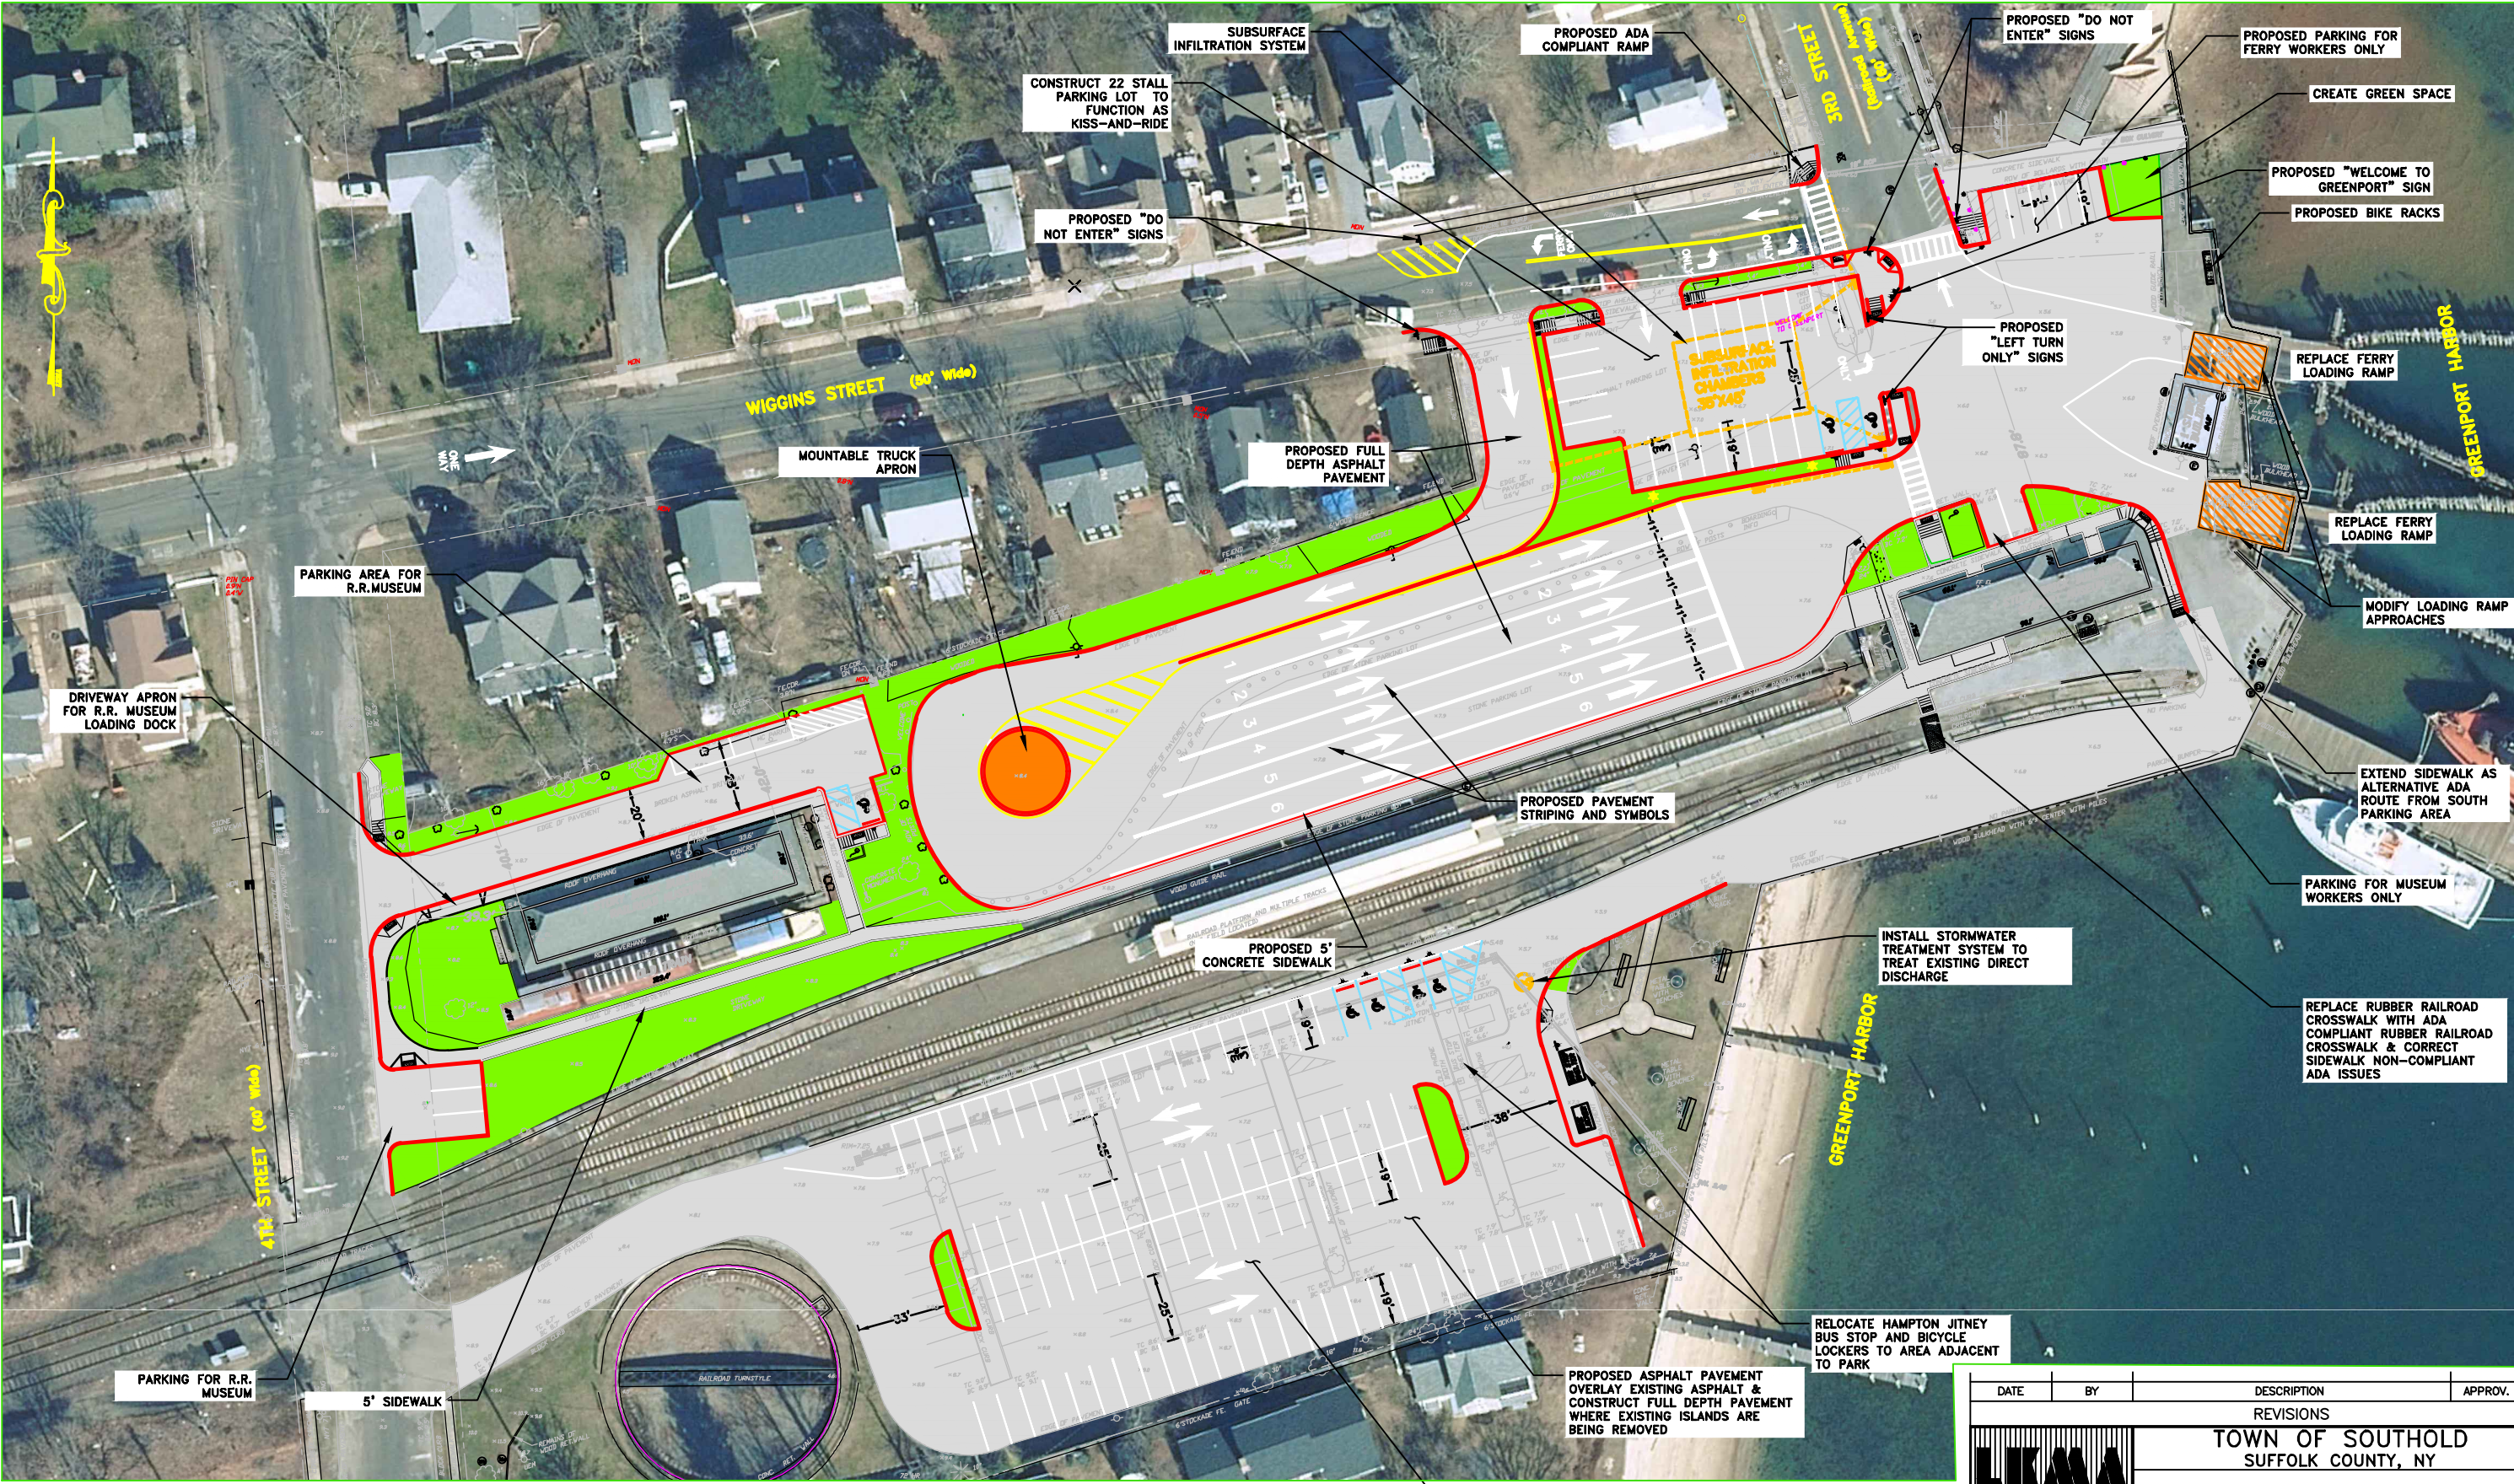


PROPOSED		EXISTING	
ON SITE PARKING	- 6 SPACES	ON SITE PARKING	- 143 SPACES
RAILROAD MUSEUM	- 2 SPACES	ON SITE FERRY QUEUE	- 36 VEHICLES
SEAPORT MUSEUM	- 5 SPACES		
FERRY WORKER PARKING	- 22 SPACES		
NORTH LOT	- 91 SPACES		
SOUTHERN LOT	- 25 SPACES		
REGAINED ON-STREET	- 25 SPACES		
TOTAL	- 151 SPACES		
ON SITE FERRY QUEUE	- 74 VEHICLES		

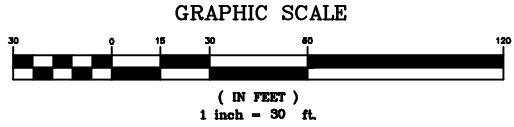


THE EDUCATION LAW OF THE STATE OF NEW YORK PROHIBITS ANY PERSON FROM ALTERNATELY OR OTHERWISE USING THIS DRAWING OR ANY PART THEREOF FOR ANY PURPOSE OTHER THAN THAT FOR WHICH IT WAS PREPARED. ANY VIOLATION OF THIS LAW IS A VIOLATION OF THE PROFESSIONAL ENGINEERING LAW OF THE STATE OF NEW YORK AND IS A CRIME UNDER THE LAWS OF THE STATE OF NEW YORK.

DATE	BY	DESCRIPTION	APPROV. BY
REVISIONS			
TOWN OF SOUTHOLD SUFFOLK COUNTY, NY			
GREENPORT FERRY			
ALTERNATIVE - 4A			
L. K. McLEAN ASSOCIATES, P.C. CONSULTING ENGINEERS 437 SOUTH COUNTRY RD., BROOKHAVEN, NEW YORK 11719			
Designed By:	RB	Scale:	AS NOTED
Drawn By:	RB	Date:	JULY 2020
Approved By:	RAS	File No.	19119.000
			Sheet No. 2

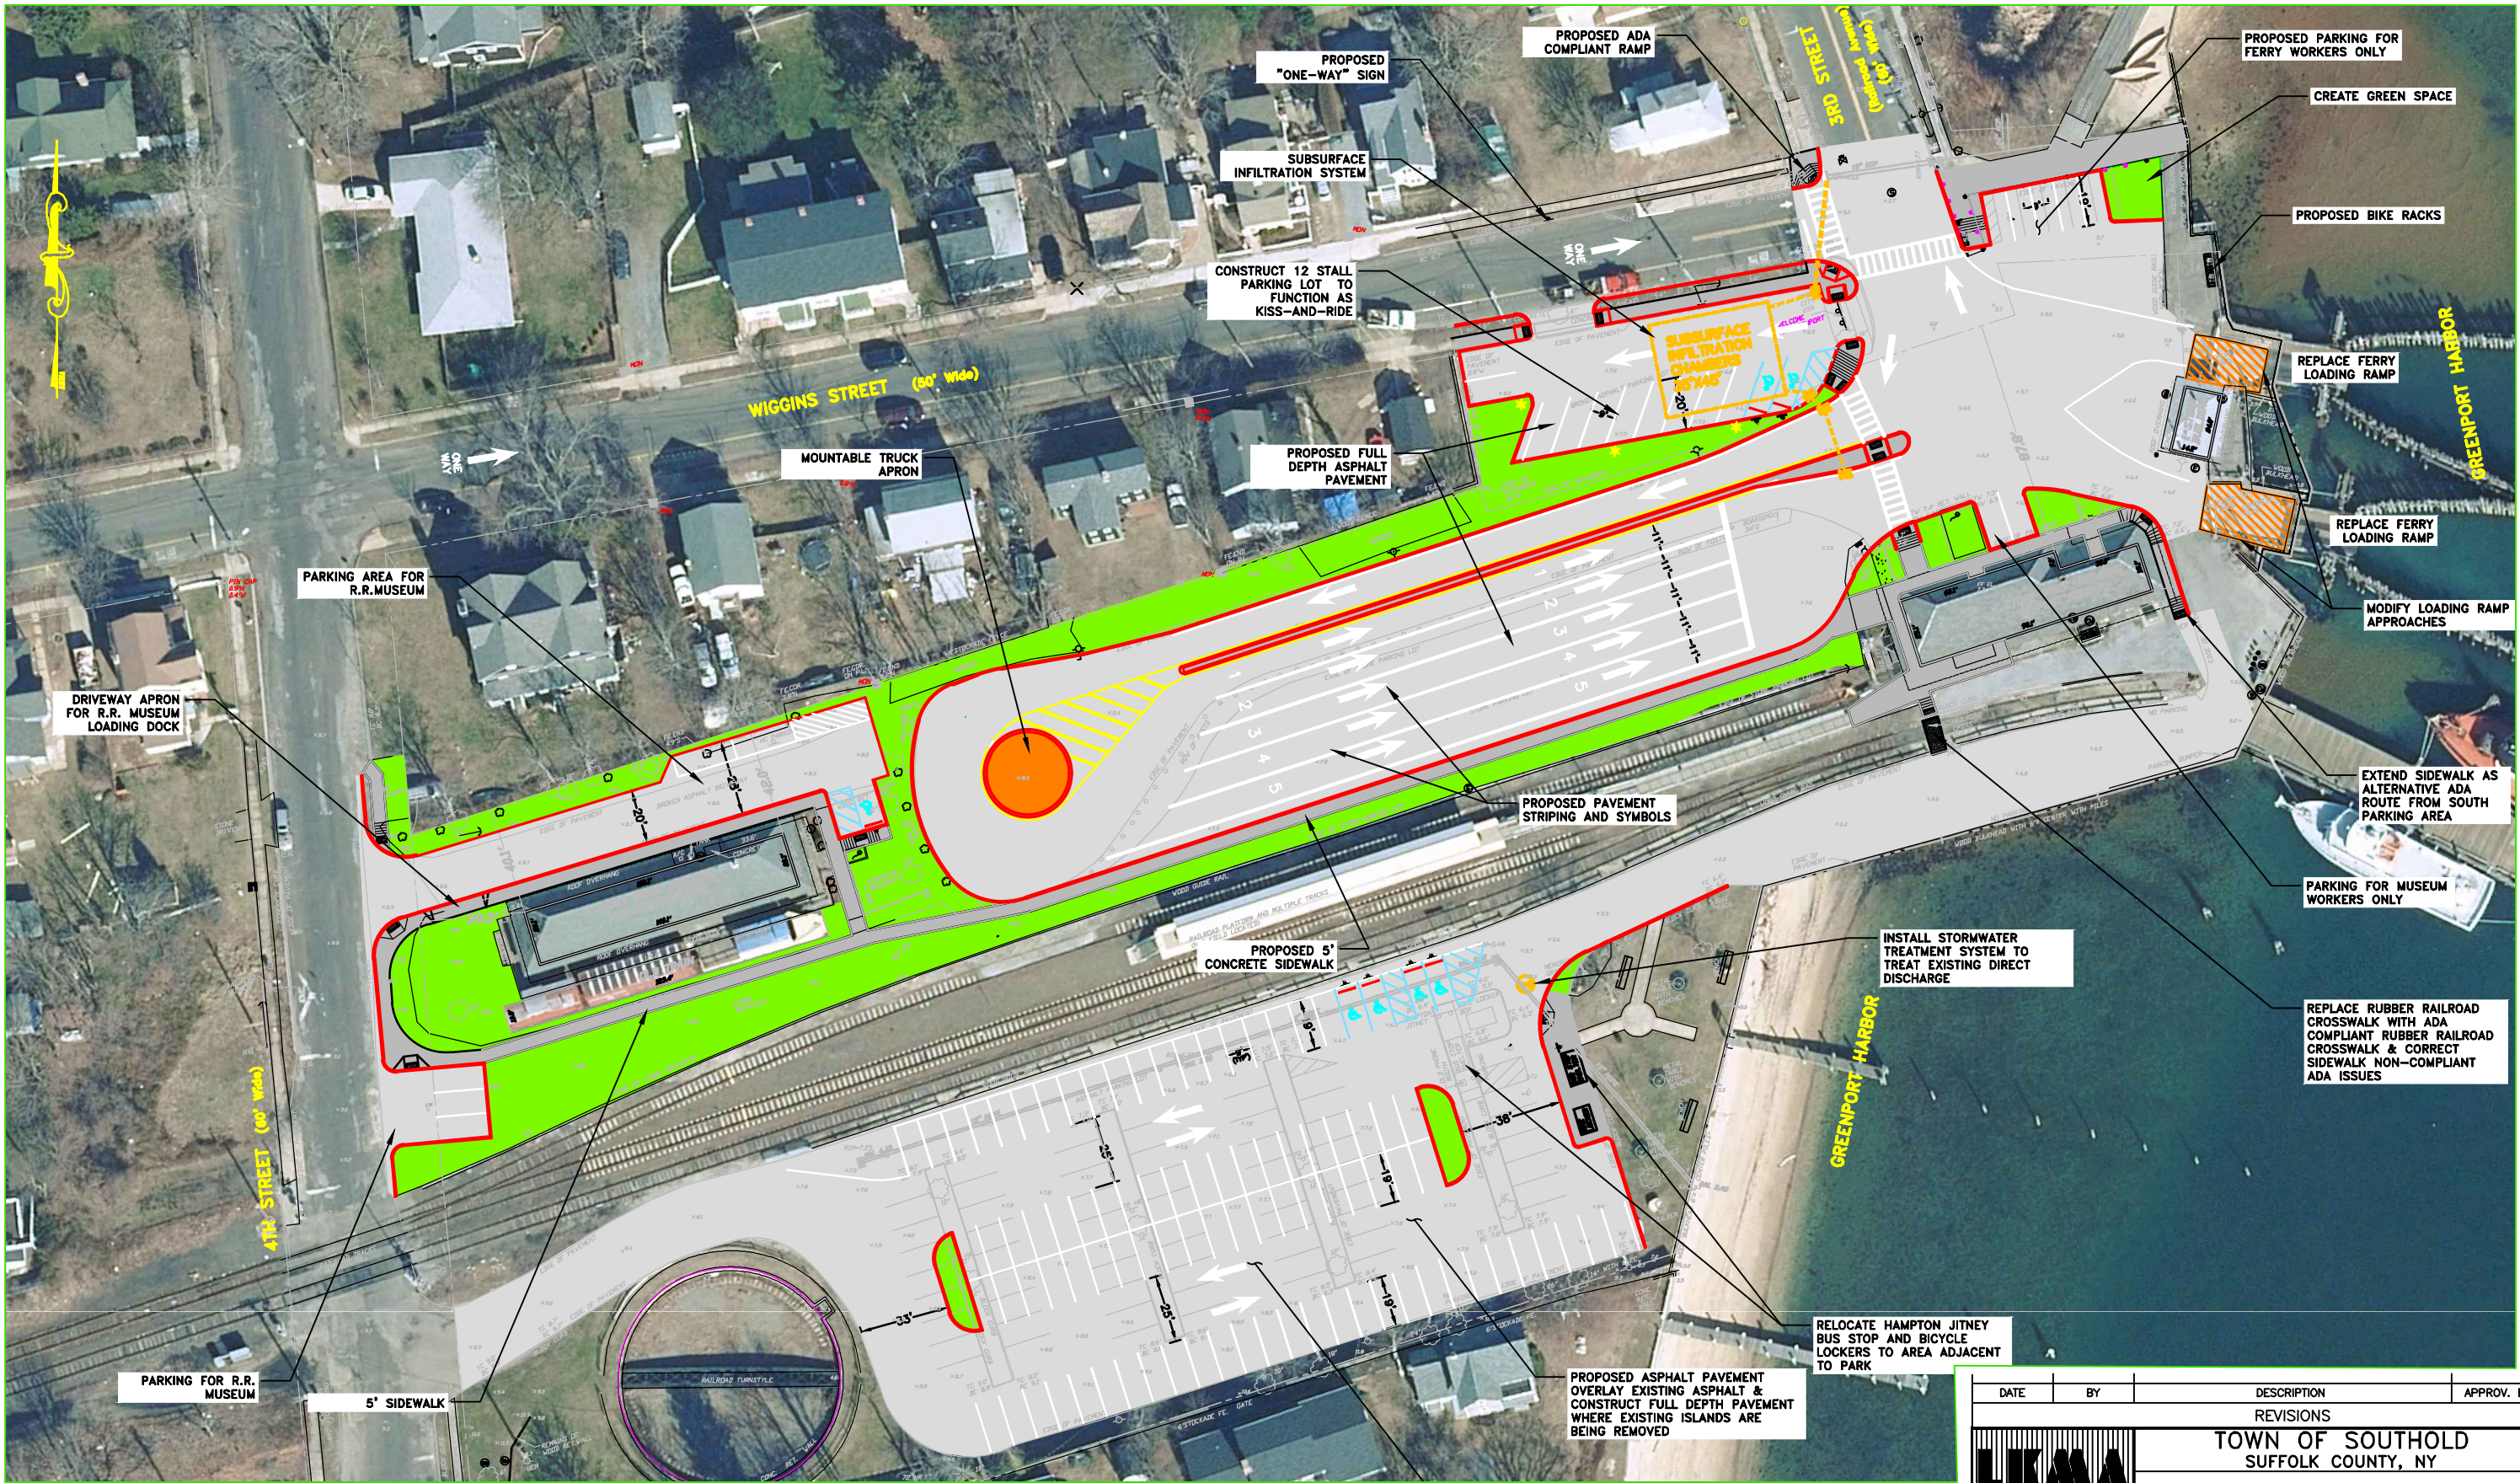

PROPOSED		EXISTING	
ON SITE PARKING		ON SITE PARKING	
RAILROAD MUSEUM	- 6 SPACES	ON SITE FERRY QUEUE	- 143 SPACES
SEAPORT MUSEUM	- 2 SPACES		- 36 VEHICLES
FERRY WORKER PARKING	- 5 SPACES		
NORTH LOT	- 12 SPACES		
SOUTHERN LOT	- 91 SPACES		
REGAINED ON-STREET	- 25 SPACES		
TOTAL	- 141 SPACES		
ON SITE FERRY QUEUE	- 69 VEHICLES		

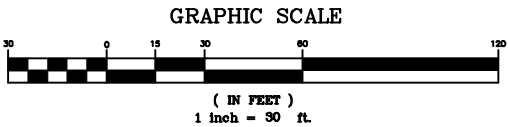

THE EDUCATION LAW OF THE STATE OF NEW YORK PROHIBITS ANY PERSON FROM ALTERNATE ANYTHING ON THE DRAWINGS AND/OR THE ACCOMPANYING SPECIFICATIONS, UNLESS IT'S UNDER THE DIRECTION OF A LICENSED PROFESSIONAL ENGINEER, WHERE SUCH ALTERATIONS ARE MADE THE PROFESSIONAL ENGINEER MUST SIGN, SEAL, DATE AND DESCRIBE THE FULL EXTENT OF THE ALTERATION ON THE DRAWING AND/OR IN THE SPECIFICATION (NYS EX. LAW SECTION 7200-21).

DATE	BY	DESCRIPTION	APPROV. BY
REVISIONS			
TOWN OF SOUTHOLD SUFFOLK COUNTY, NY			
GREENPORT FERRY			
ALTERNATIVE - 5			
L. K. McLEAN ASSOCIATES, P.C. CONSULTING ENGINEERS 437 SOUTH COUNTRY RD., BROOKHAVEN, NEW YORK 11719			
Designed By:	RB	Scale:	AS NOTED
Drawn By:	RB	Date:	JULY 2020
Approved By:	RAS	File No.	19119.000
			Sheet No. 2