



PROPOSED PLAN VIEW  
SCALE: 1"=100'

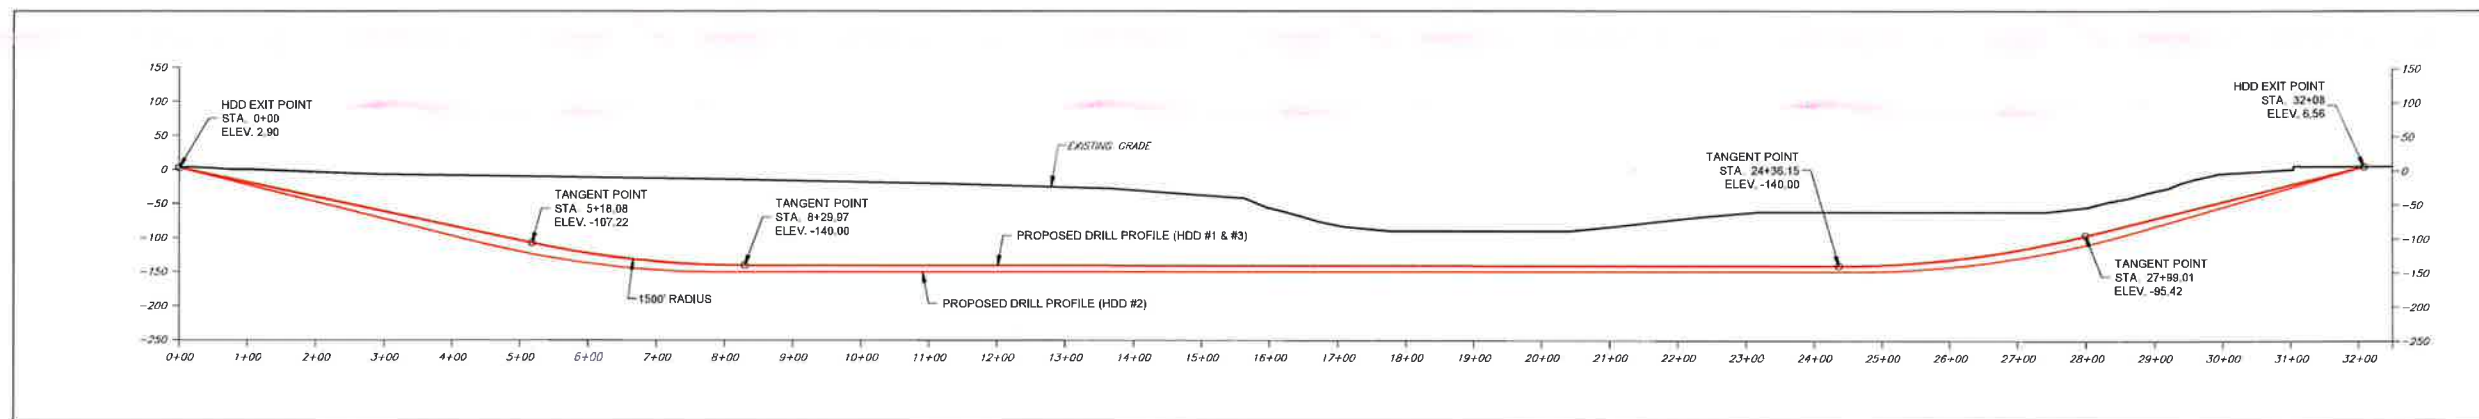

PROPOSED PROFILE  
SCALE: 1"=100'

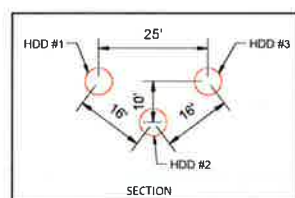

DRILL SPACING

FOR  
REFERENCE ONLY

PRELIMINARY COPY

PROPOSED PLAN & PROFILE  
PSE&G LONG ISLAND  
HDD UNDER SHELTER ISLAND SOUND NORTH  
GREENPORT, NEW YORK TO SHELTER ISLAND


SCOTT T. MURRAY  
N.J. PROFESSIONAL ENGINEER



PROJ. # 6222  
DATE: 3/25/17  
SCALE: 1"=100'  
DRAWN BY: RB  
CHECKED: SM

DRAWING #  
1



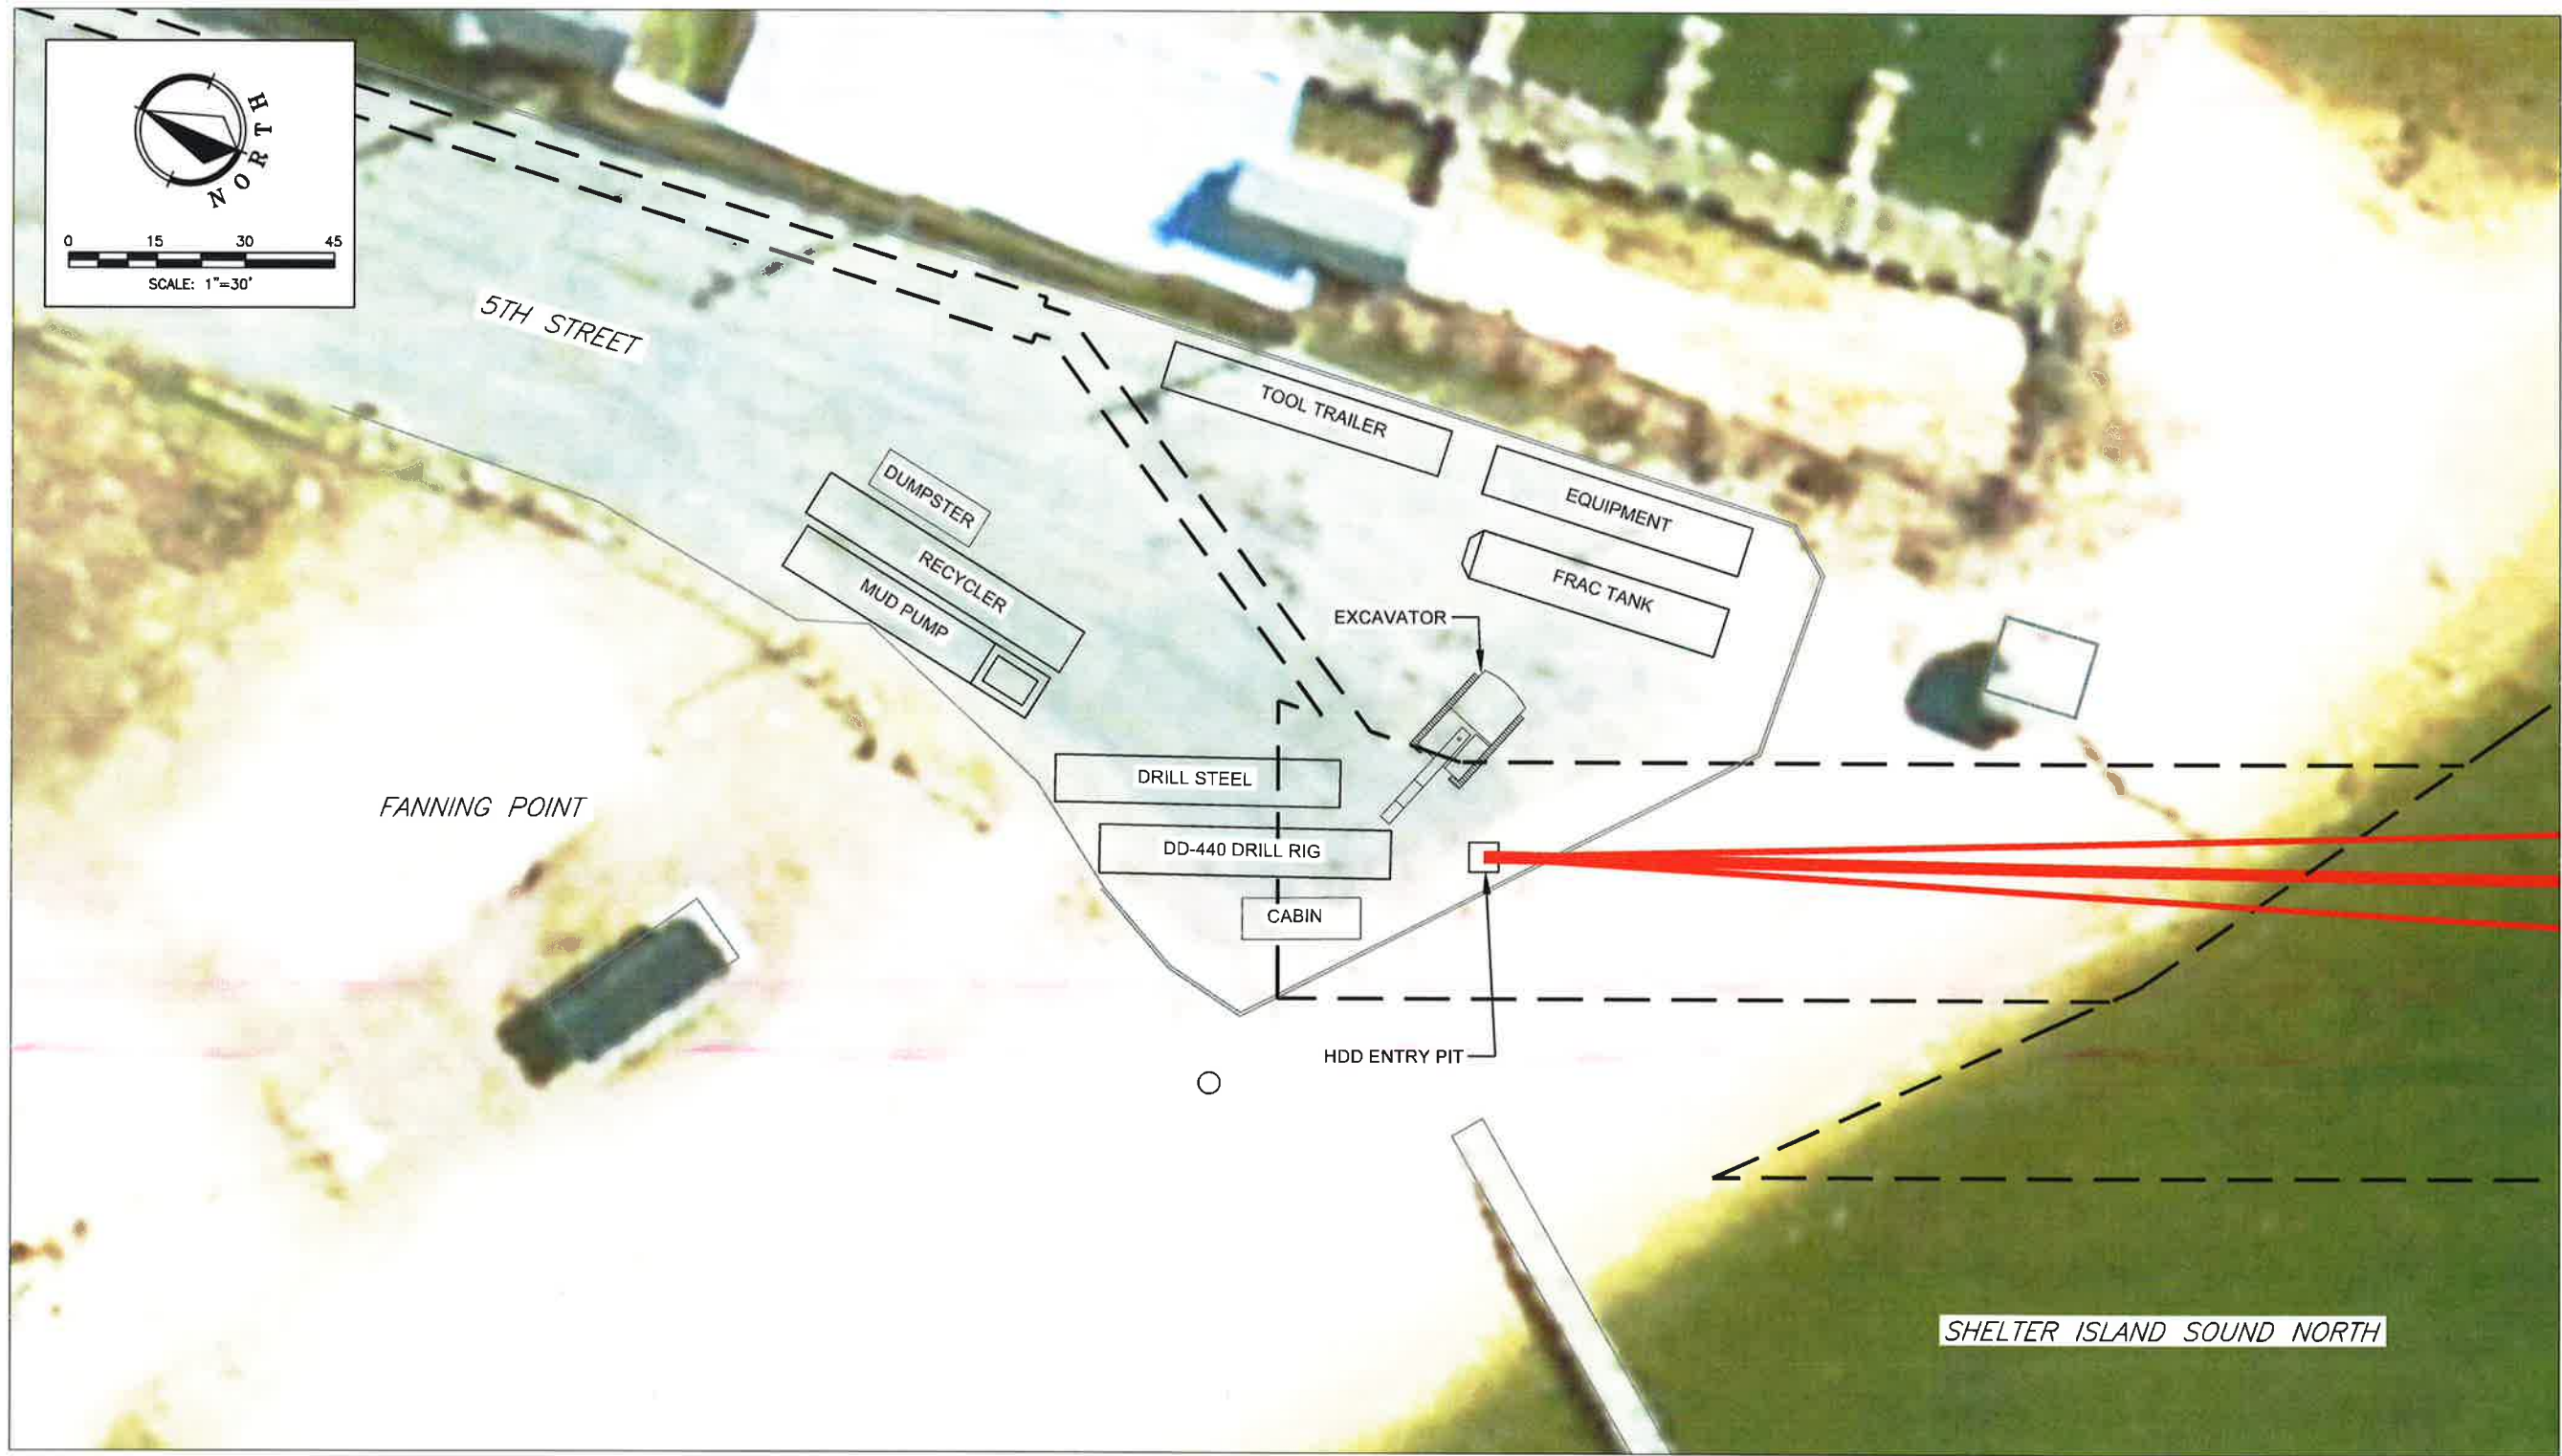

**PRELIMINARY COPY**

**FOR  
REFERENCE ONLY**

**ENTRY SIDE EQUIPMENT SETUP**

PSE&G LONG ISLAND  
HDD UNDER SHELTER ISLAND SOUND NORTH  
GREENPORT NEW YORK TO SHELTER ISLAND

**CARSON CORPORATION**  
DIRECTIONAL DRILLING | CIVIL CONSTRUCTION  
LAFAYETTE, NEW JERSEY 973-579-4100  
171 ROUTE 94

PROJ. #	6222
DATE:	3/25/17
SCALE:	1"=30'
DRAWN BY:	RB
CHECKED:	SM

DRAWING #  
**2**