


MAIN STREET RECONSTRUCTION

CONCRETE REPLACEMENT

SCALE: 1' = 30'-0"

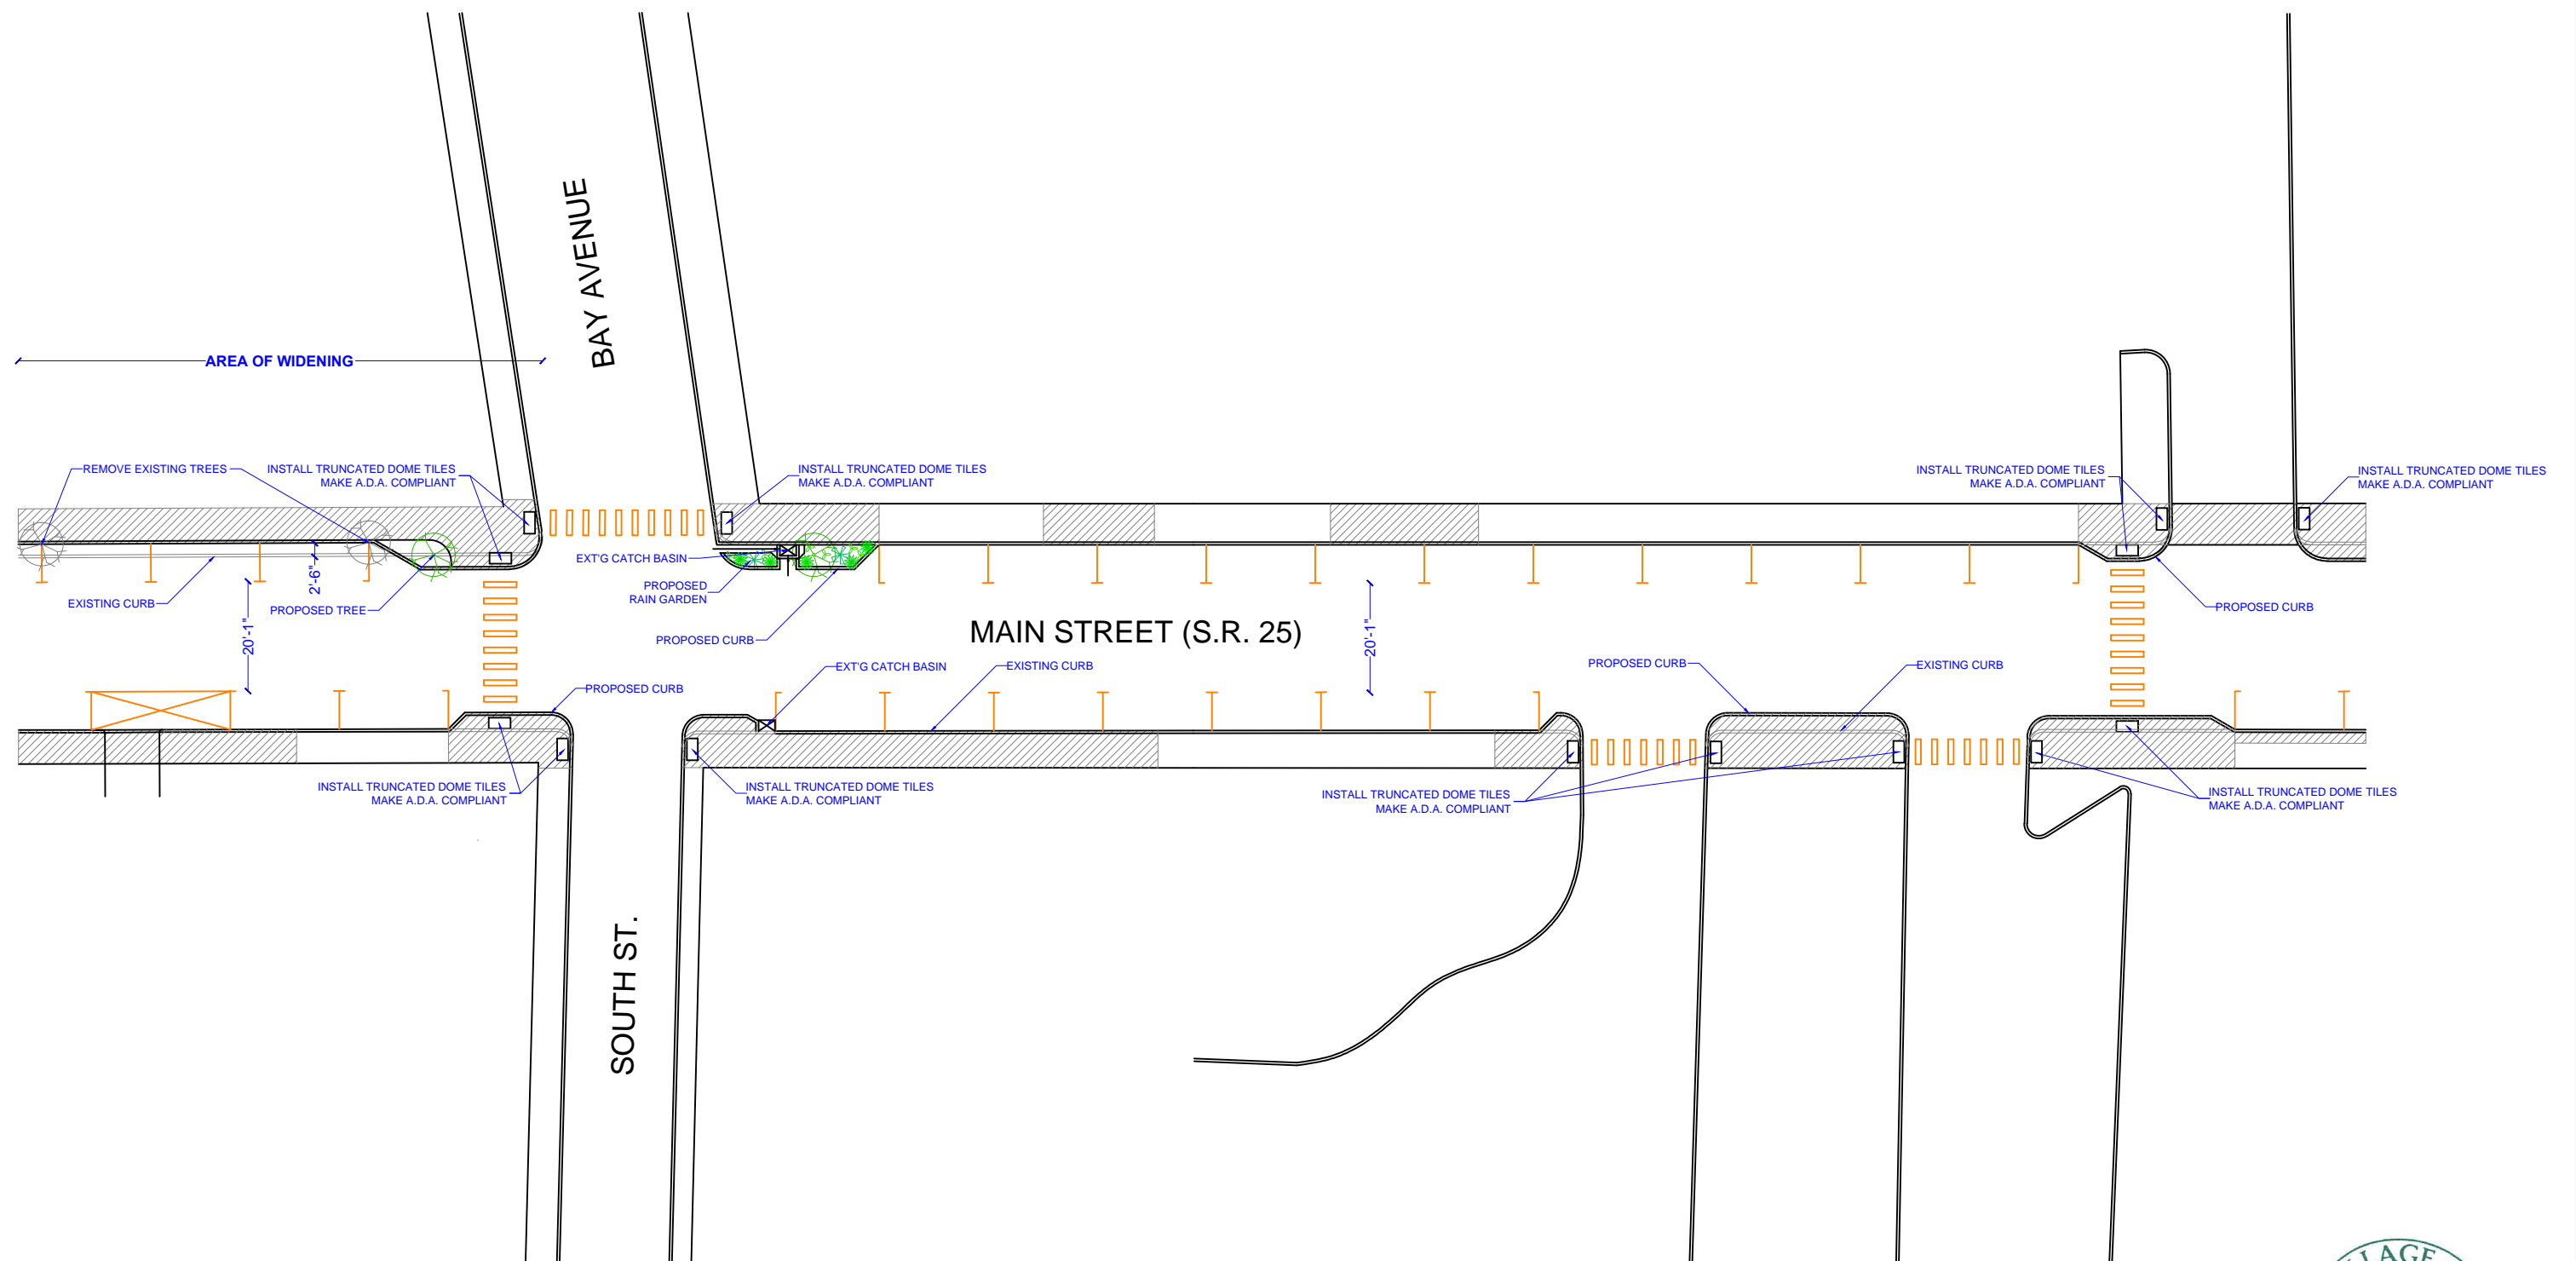



REPLACE/NEW: ☒ KEEP EXT'G: ☐


MAIN STREET RECONSTRUCTION

CONCRETE REPLACEMENT

SCALE: 1' = 30'-0"

SCALE: 1' = 30'-0"



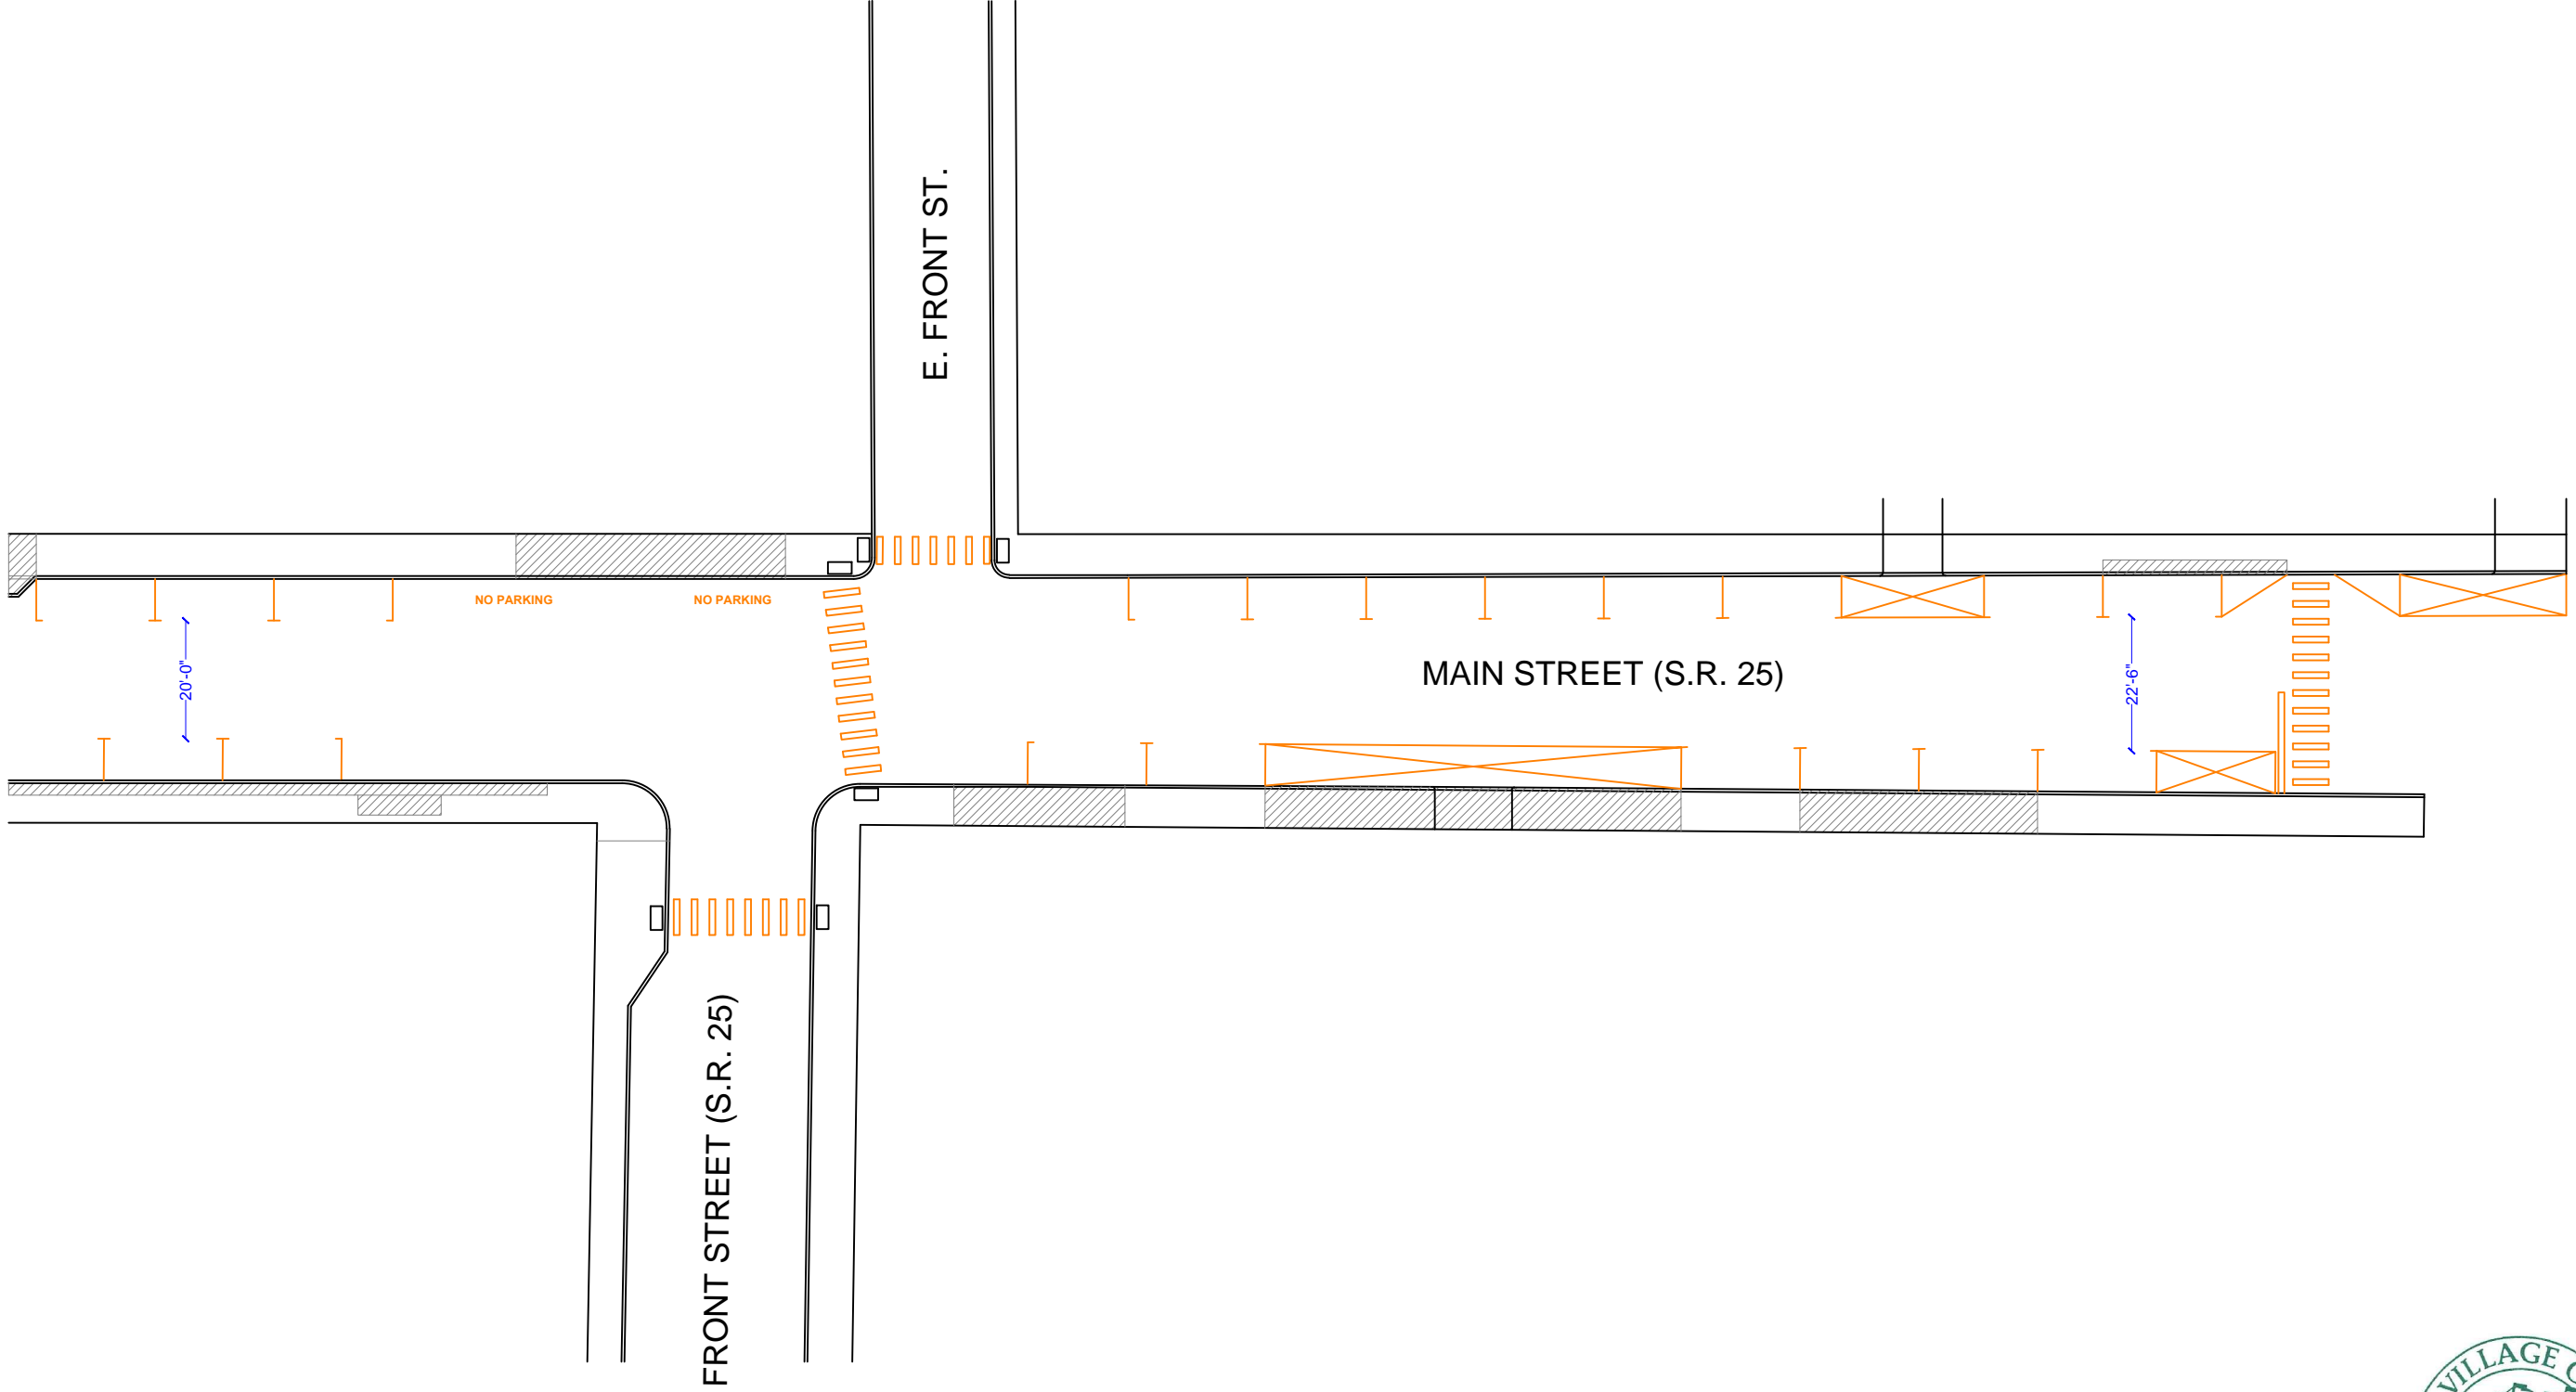


REPLACE/NEW:  KEEP EXT'G: 

MAIN STREET RECONSTRUCTION

CONCRETE REPLACEMENT

SCALE: 1" = 30'-0"



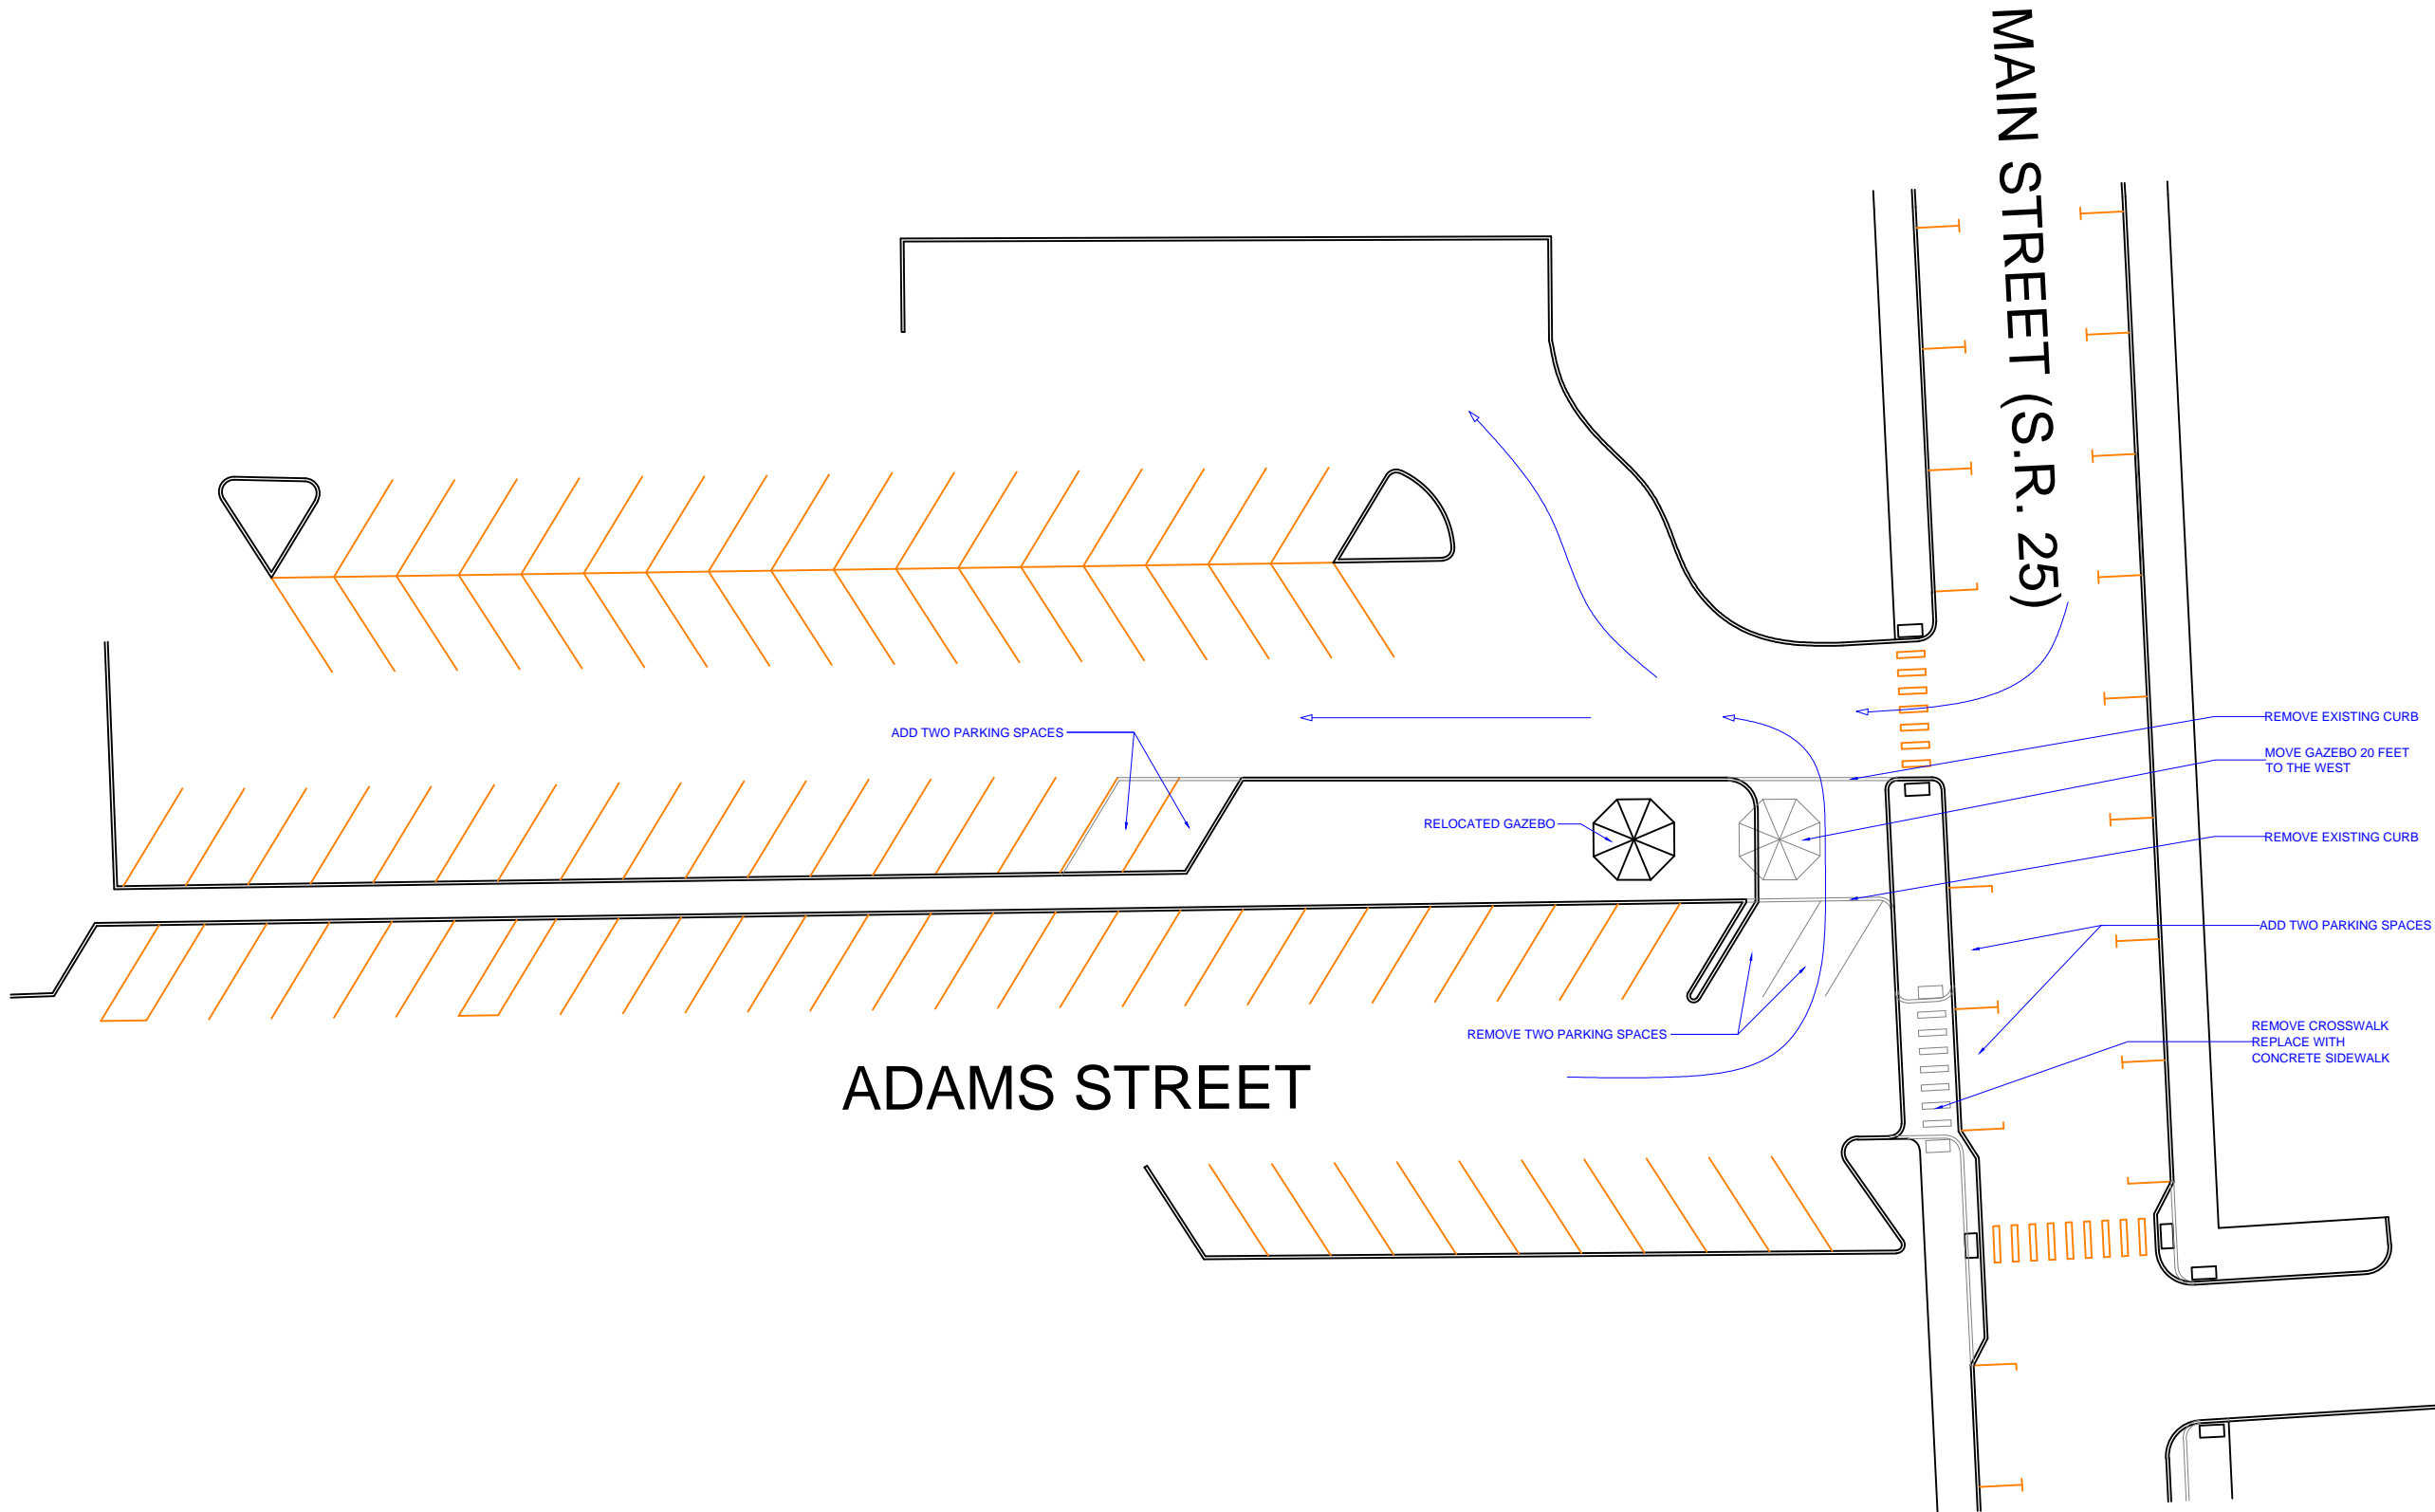


ADAMS STREET

MAIN STREET (S.R. 25)

ADAMS STREET PARKING LOT ENHANCEMENTS

SCALE: 1" = 30'-0"



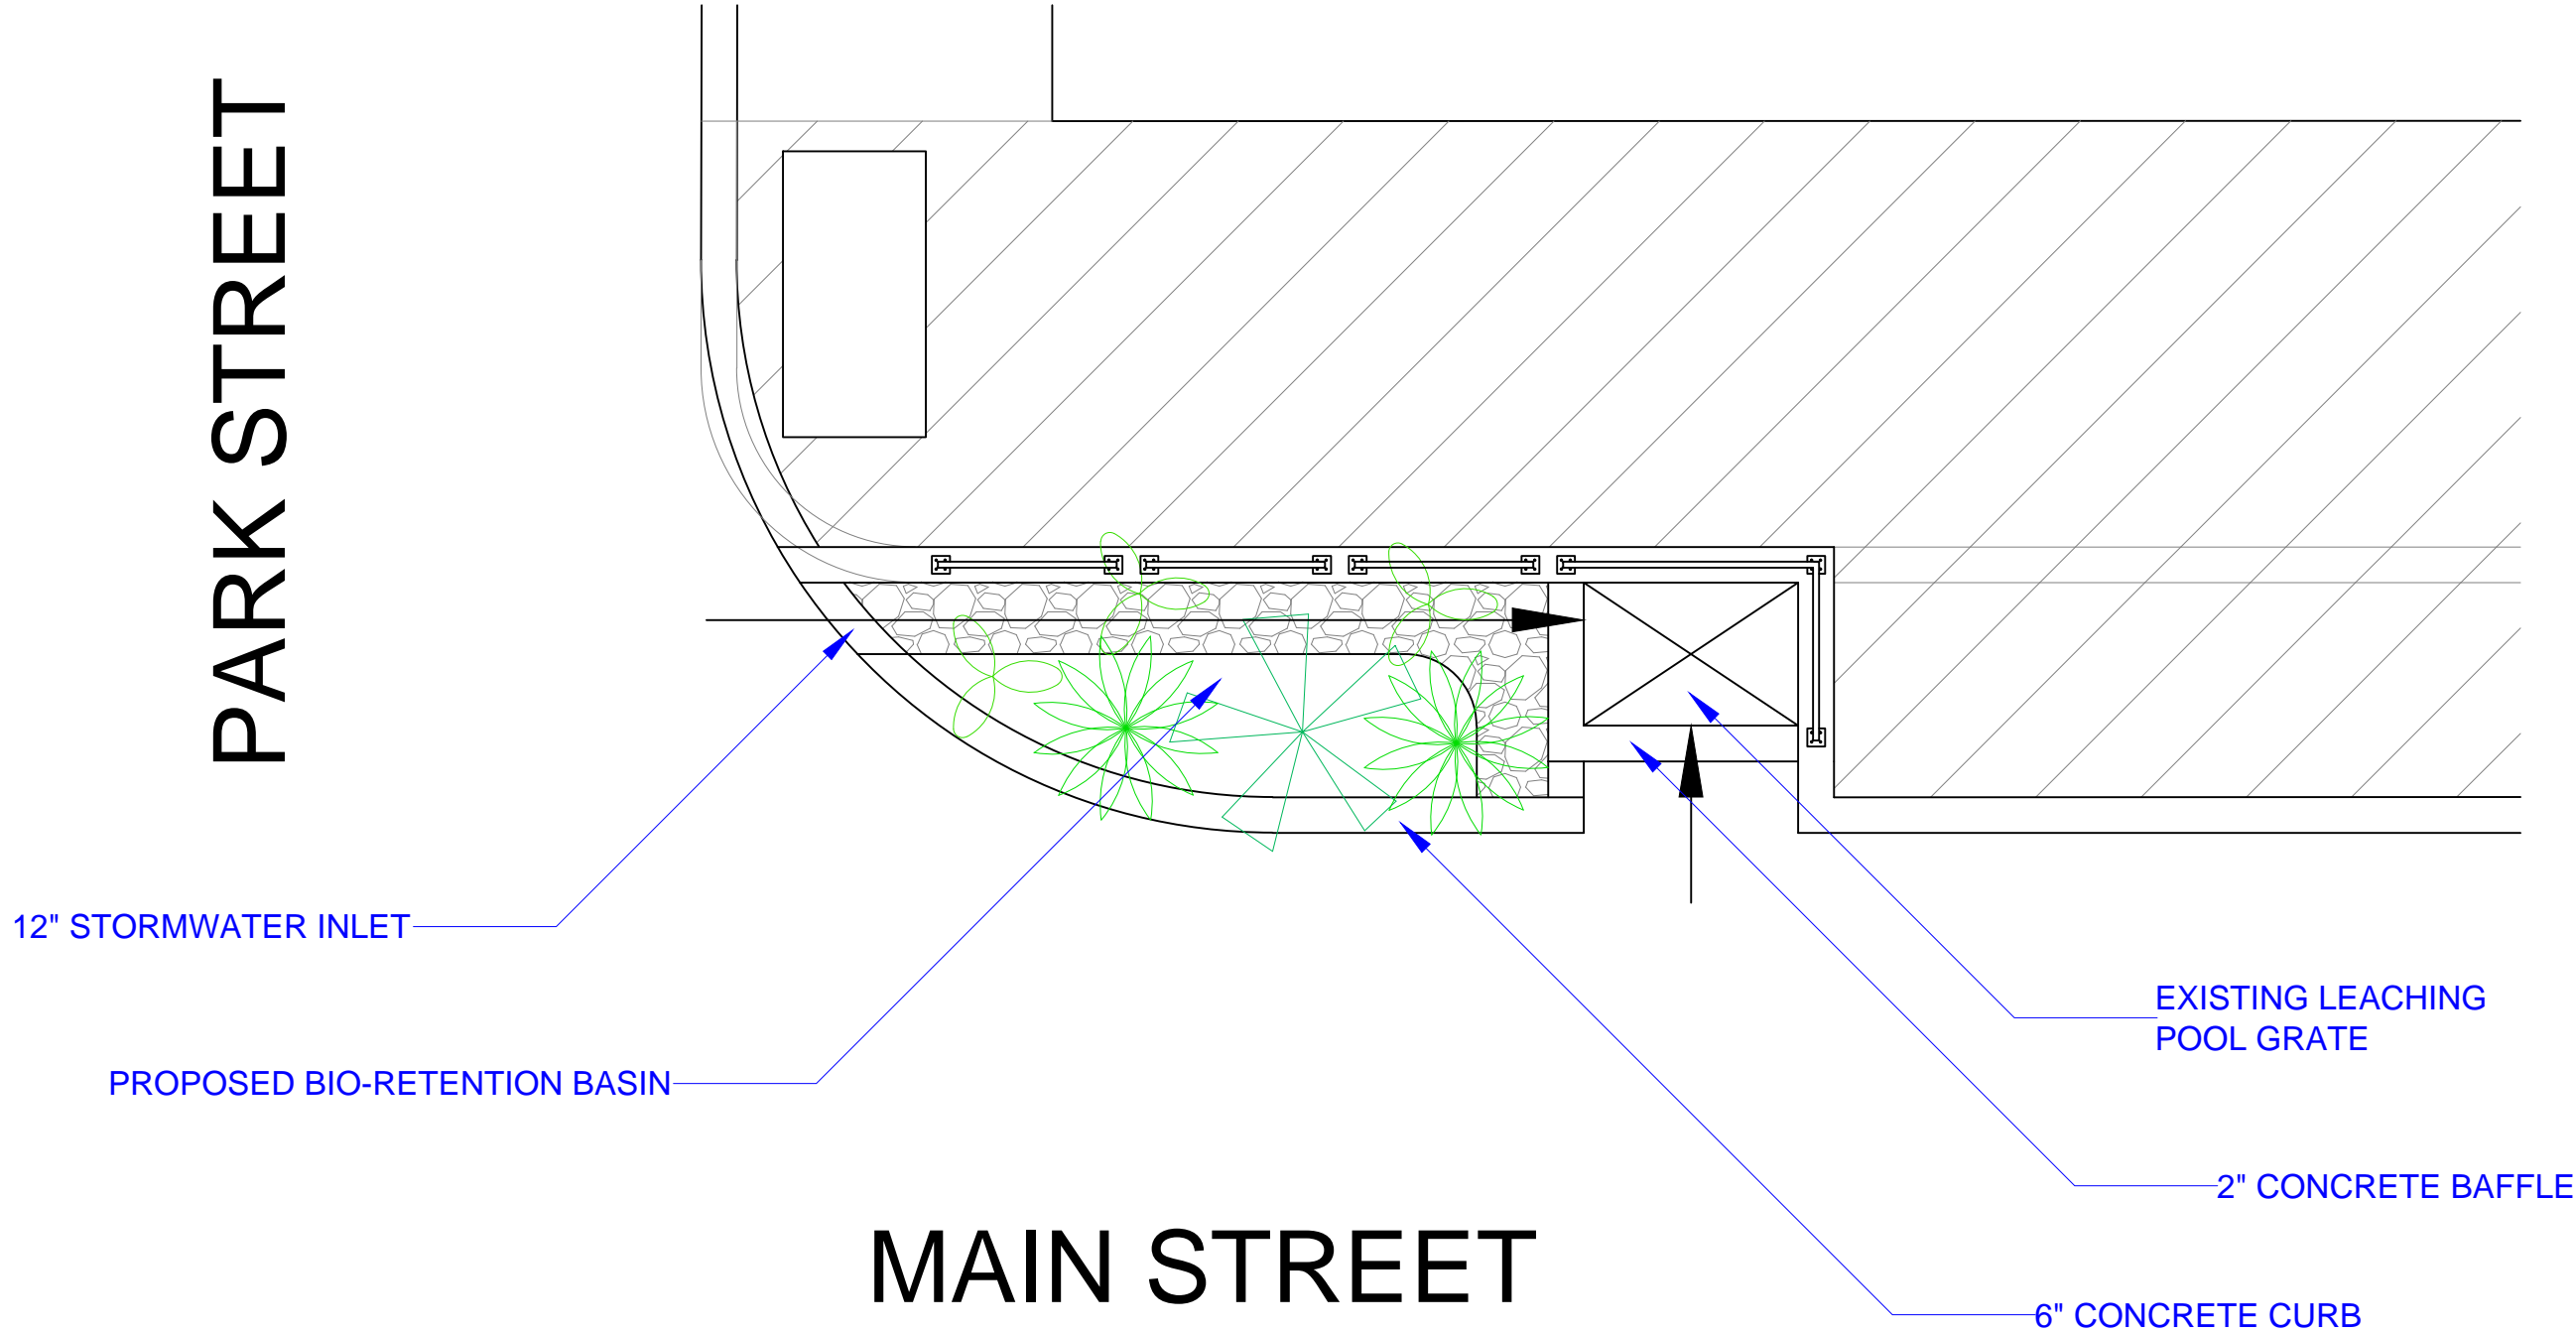


REPLACE/NEW: ☒ KEEP EXT'G: ☐

MAIN STREET RECONSTRUCTION

RAIN GARDEN 1

SCALE: $\frac{3}{8}" = 1'-0"$




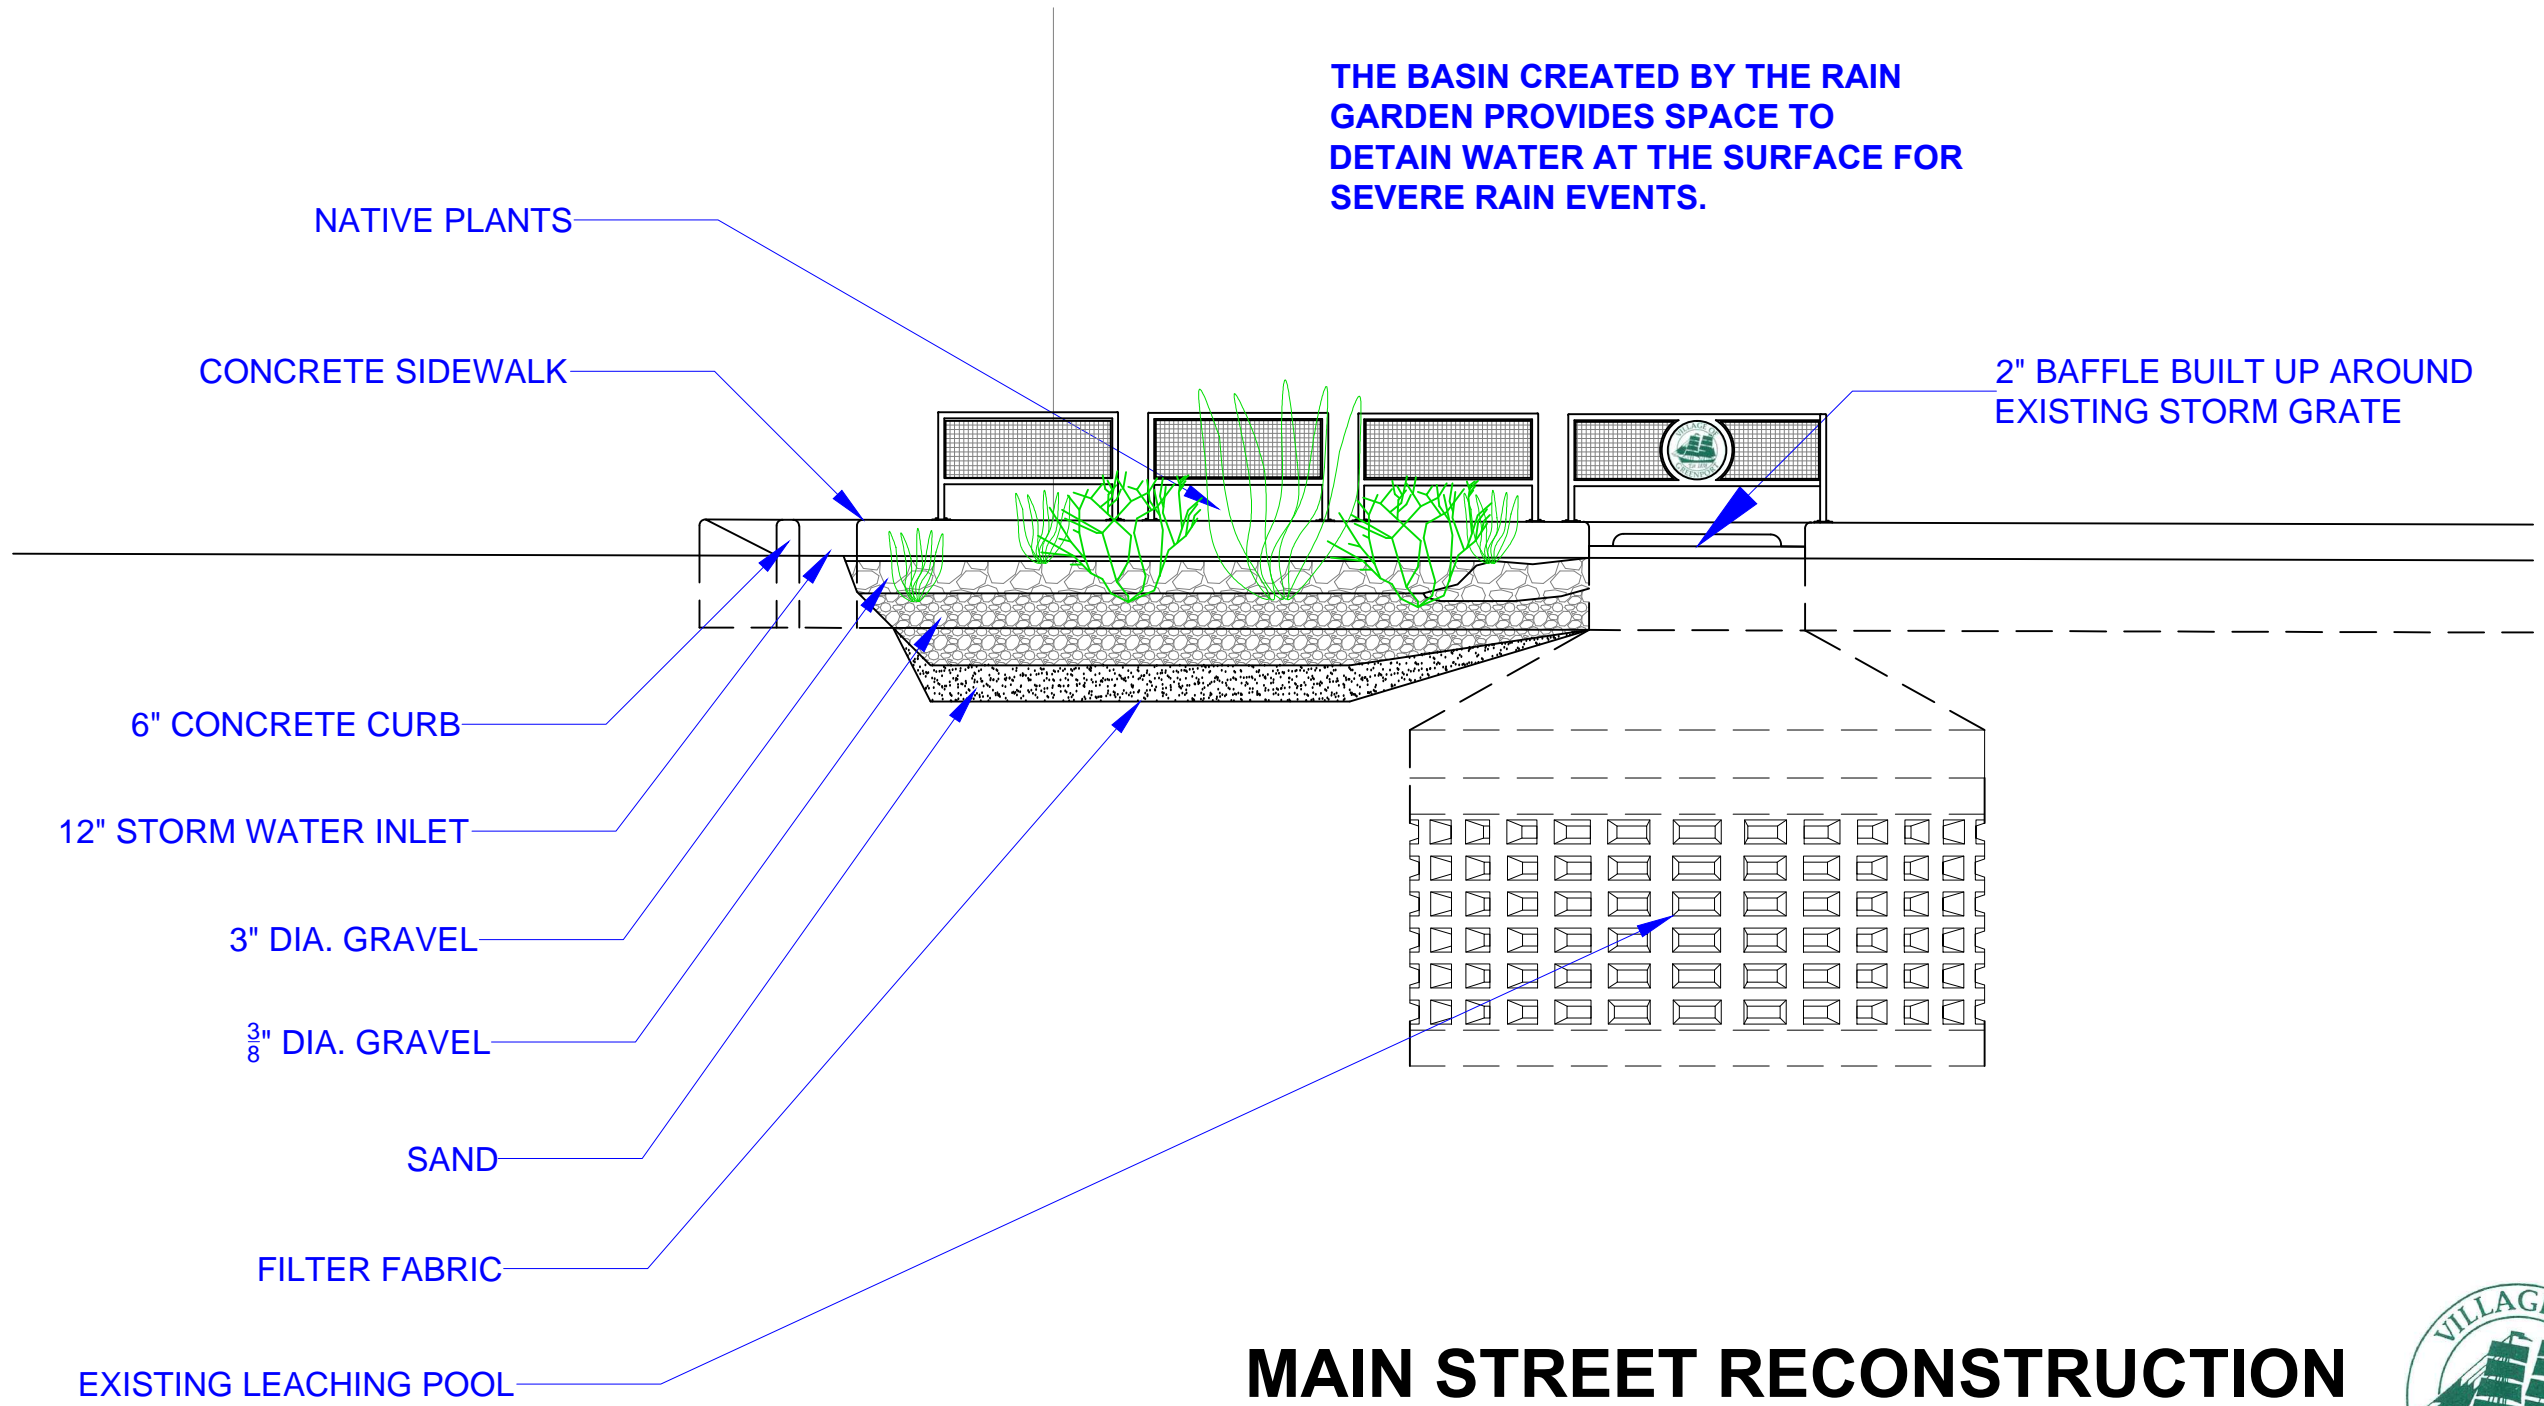

MAIN STREET RECONSTRUCTION
RAIN GARDEN 1 - SECTION

SCALE: $\frac{3}{8}" = 1'-0"$



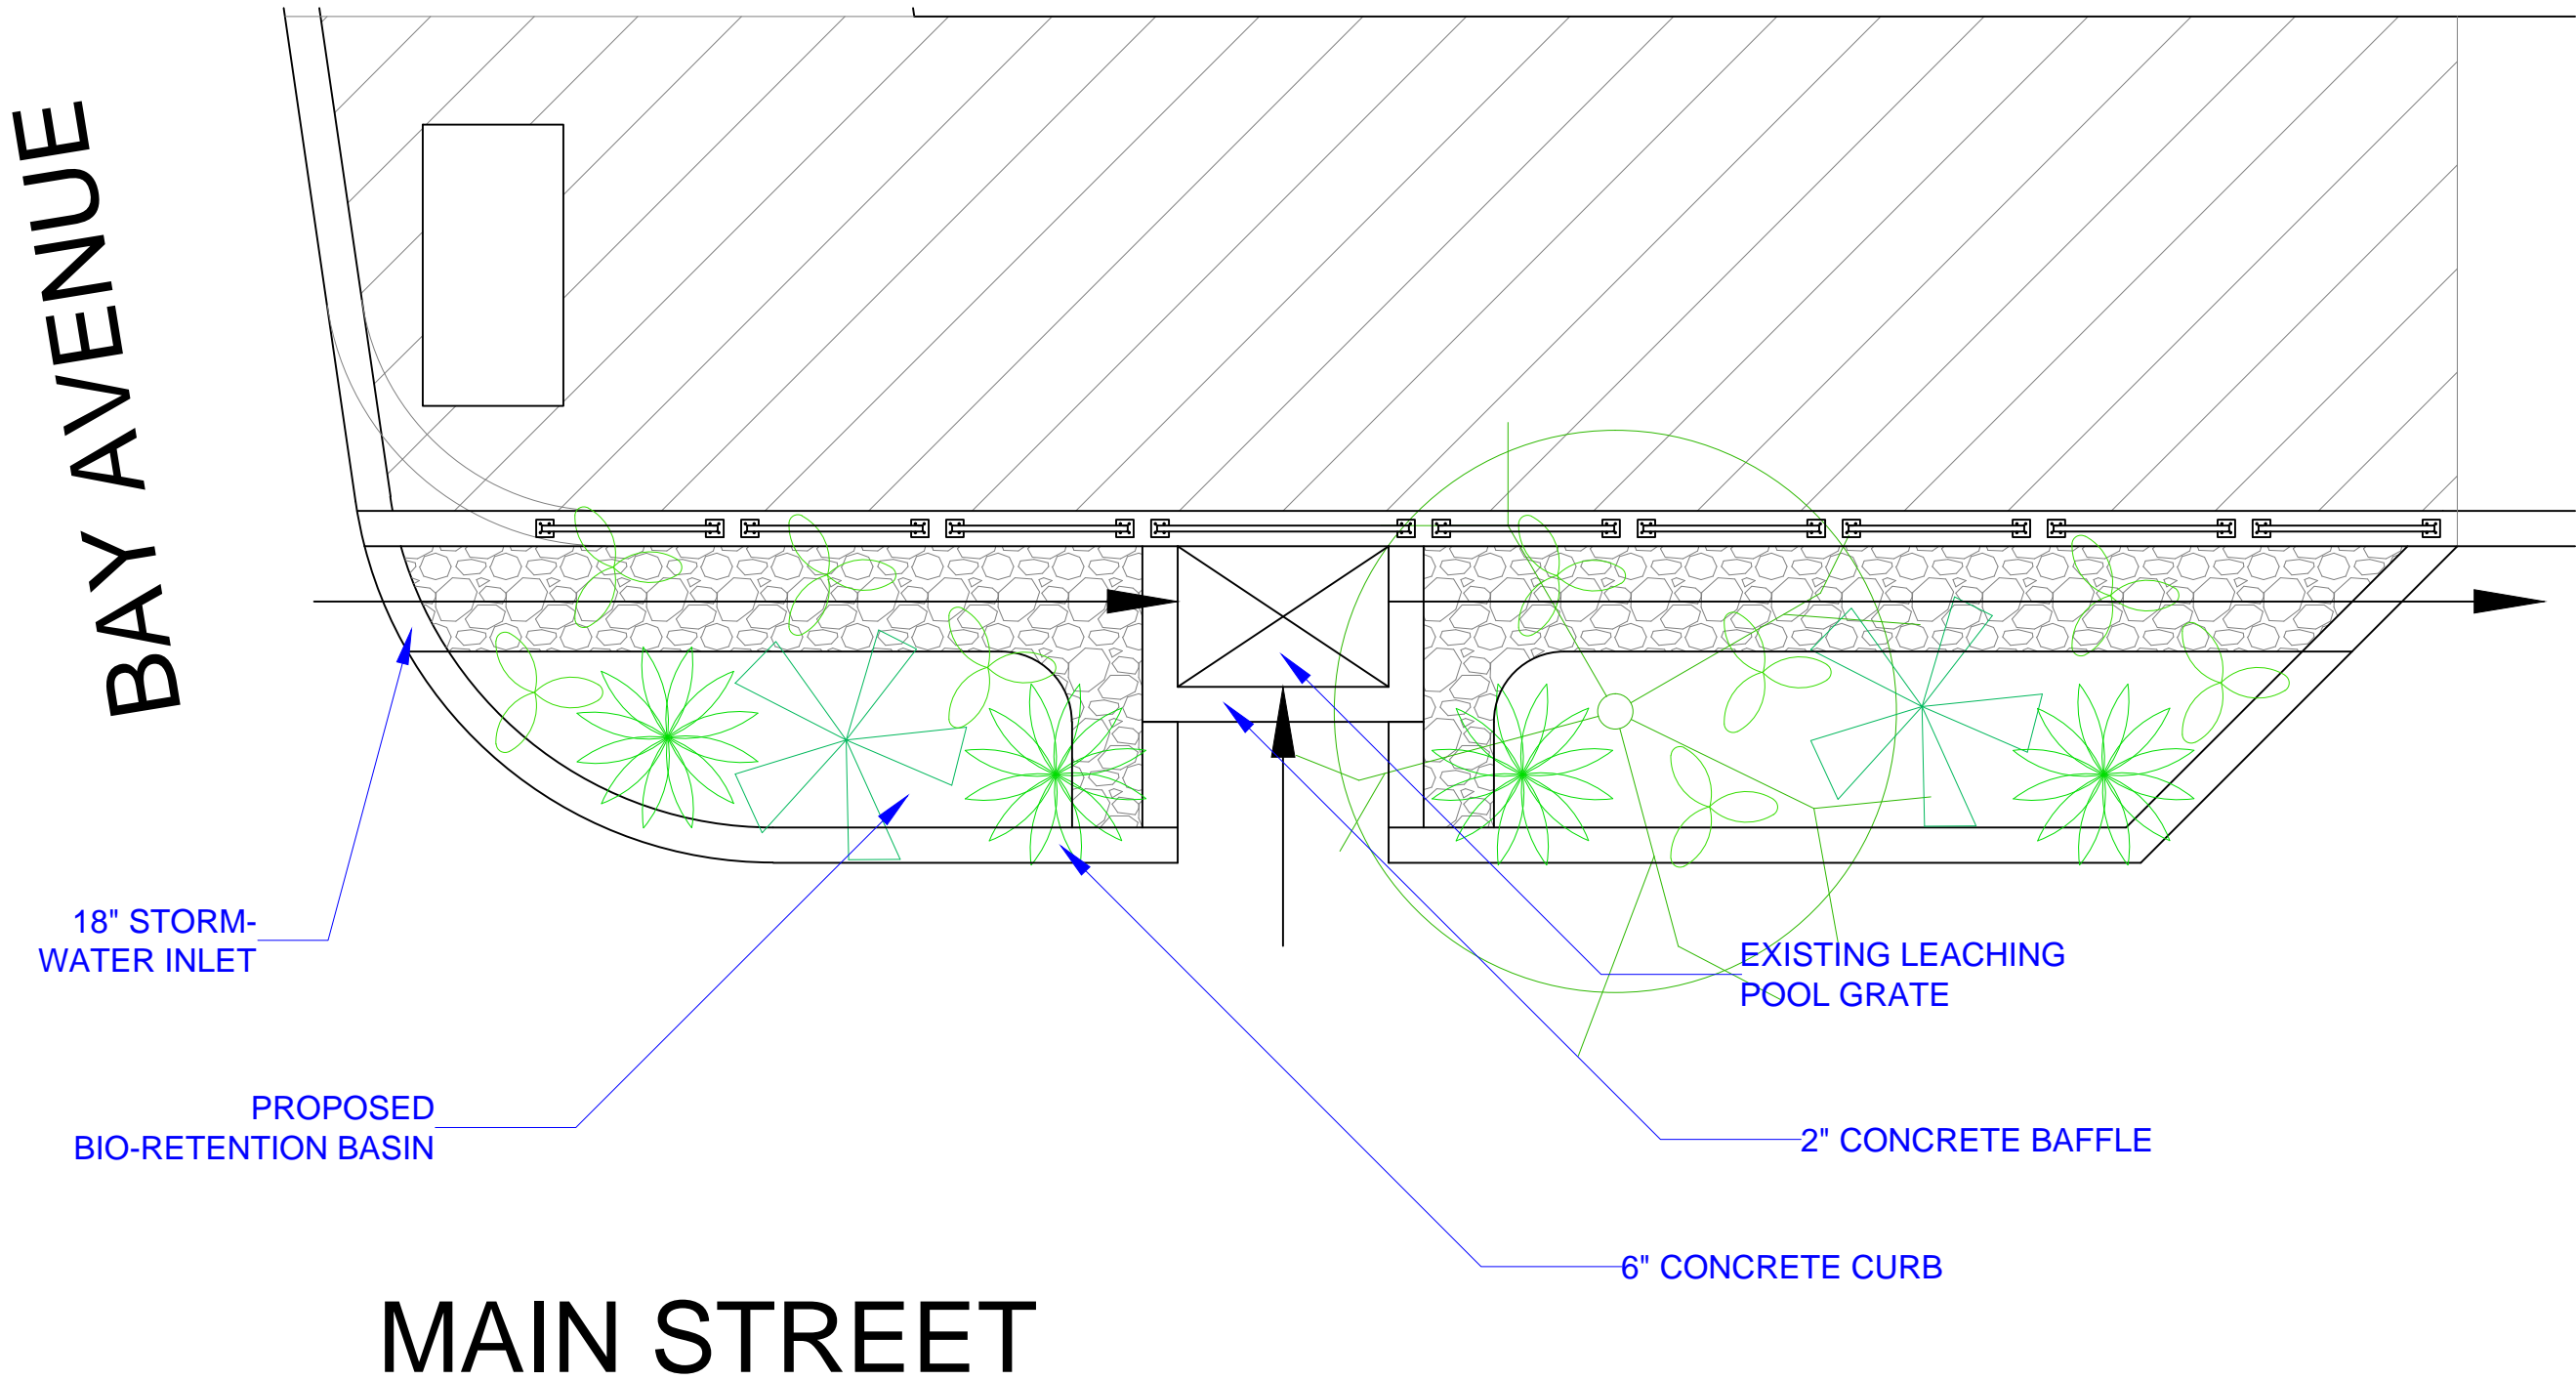


REPLACE/NEW:  KEEP EXT'G: 

MAIN STREET RECONSTRUCTION
RAIN GARDEN 2

SCALE: $\frac{3}{8}" = 1'-0"$



THE BASIN CREATED BY THE RAIN GARDEN PROVIDES SPACE TO DETAIN WATER AT THE SURFACE FOR SEVERE RAIN EVENTS.

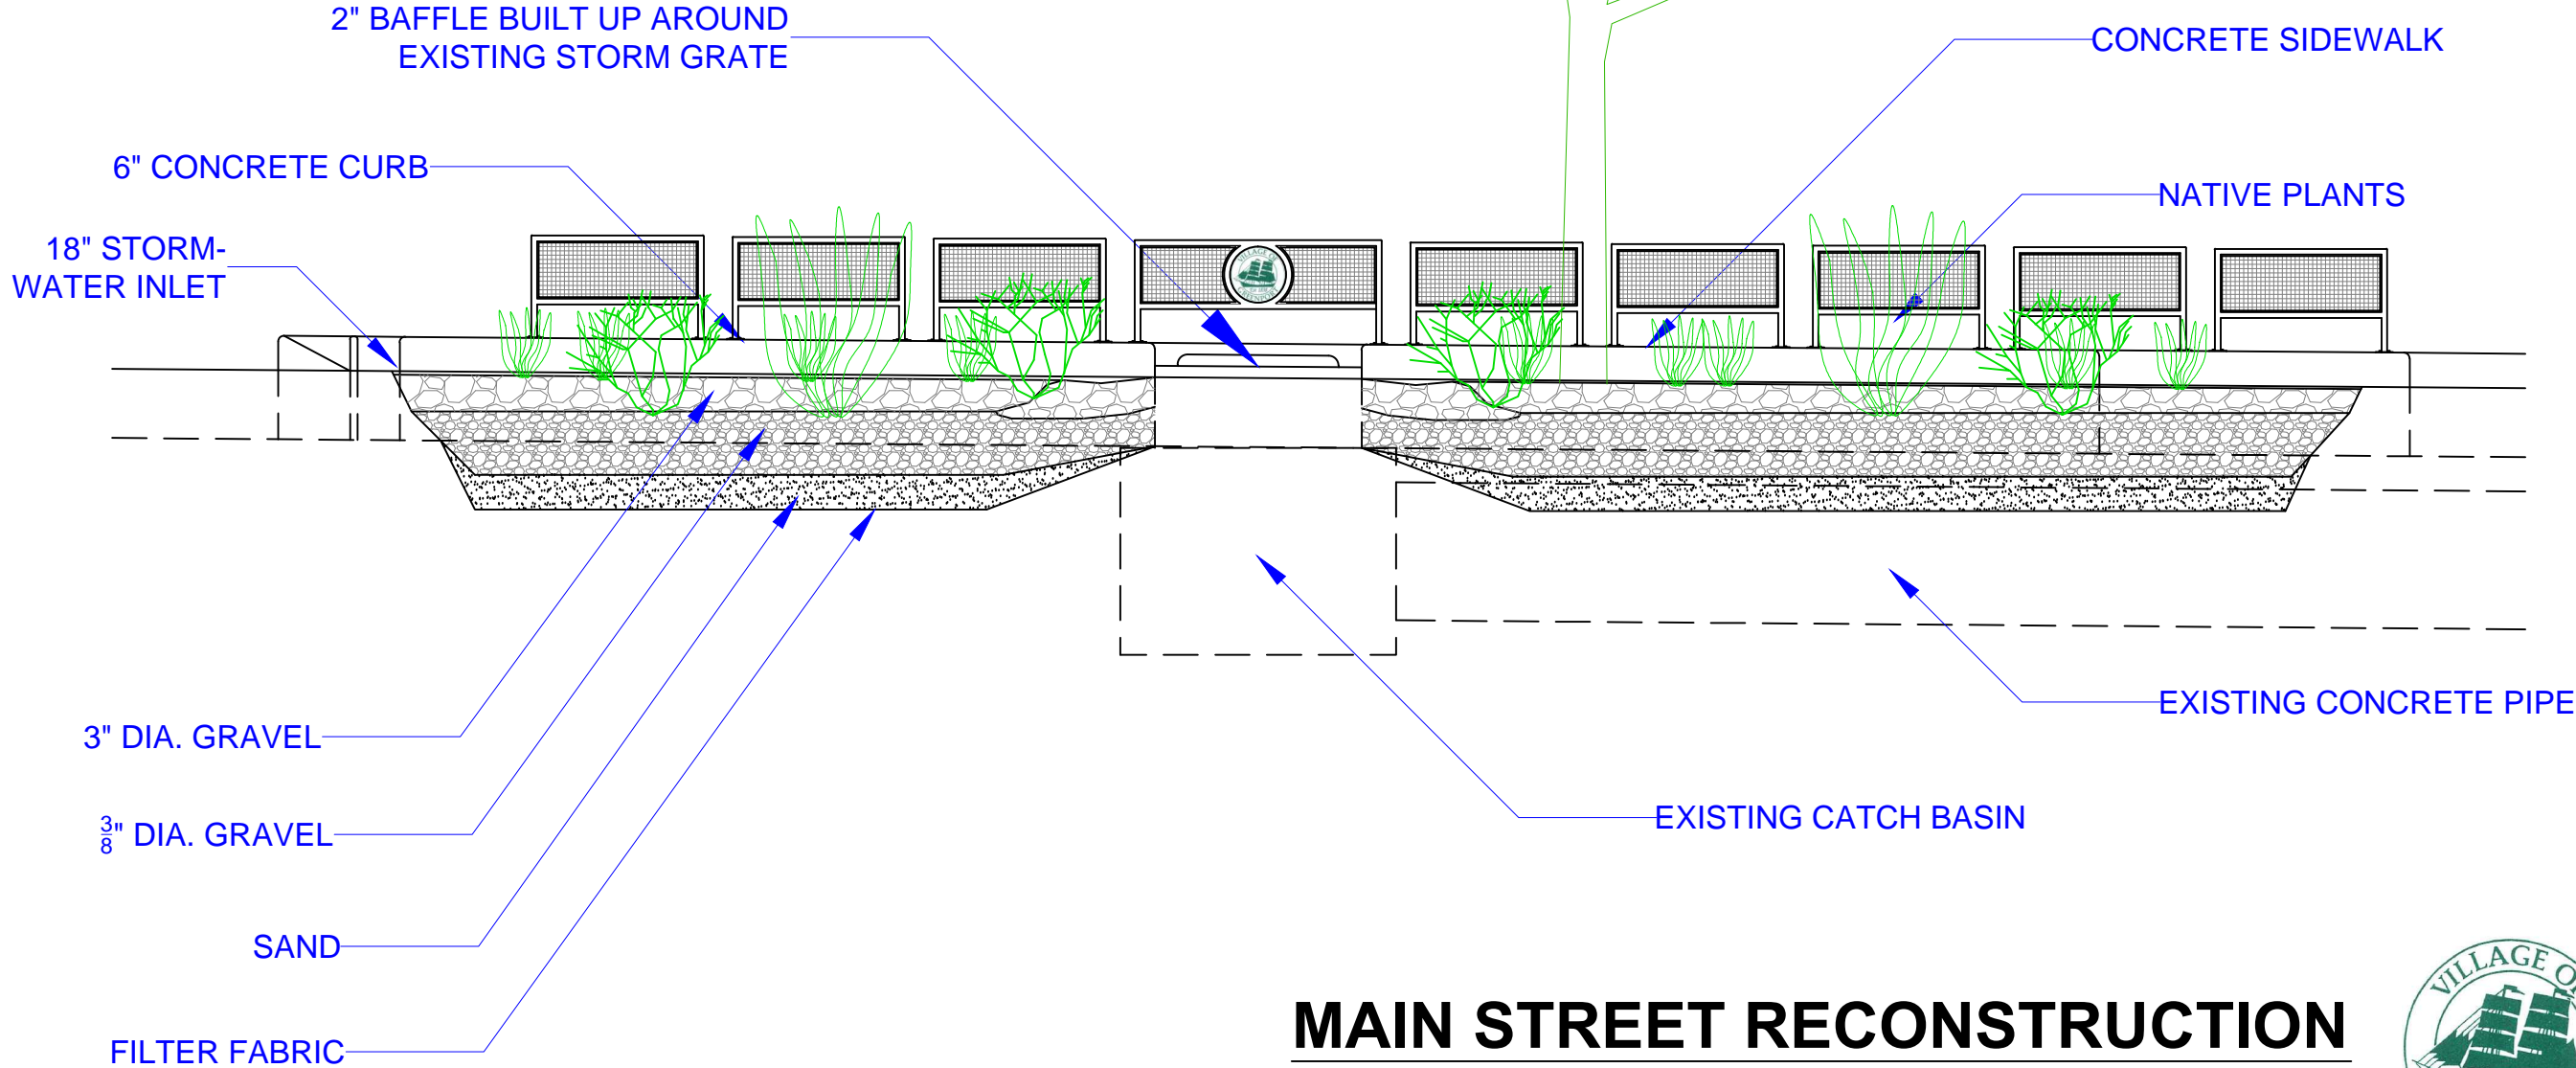

MAIN STREET RECONSTRUCTION
RAIN GARDEN 2 - SECTION

SCALE: $\frac{3}{8}" = 1'-0"$

