

Murray Design & Build
 Dahle Residence
 625 First Street

RECEIVED

JUL 22 2024


VILLAGE OF GREENPORT
 BUILDING DEPARTMENT



EAST-FRONT ELEVATION - UPDATED

1/4" = 1'-0"

REPLACE EXTG FRONT DOOR W/ SIMPSON 7281 PAINTED - SW IRON ORE
 MAIL SLOT

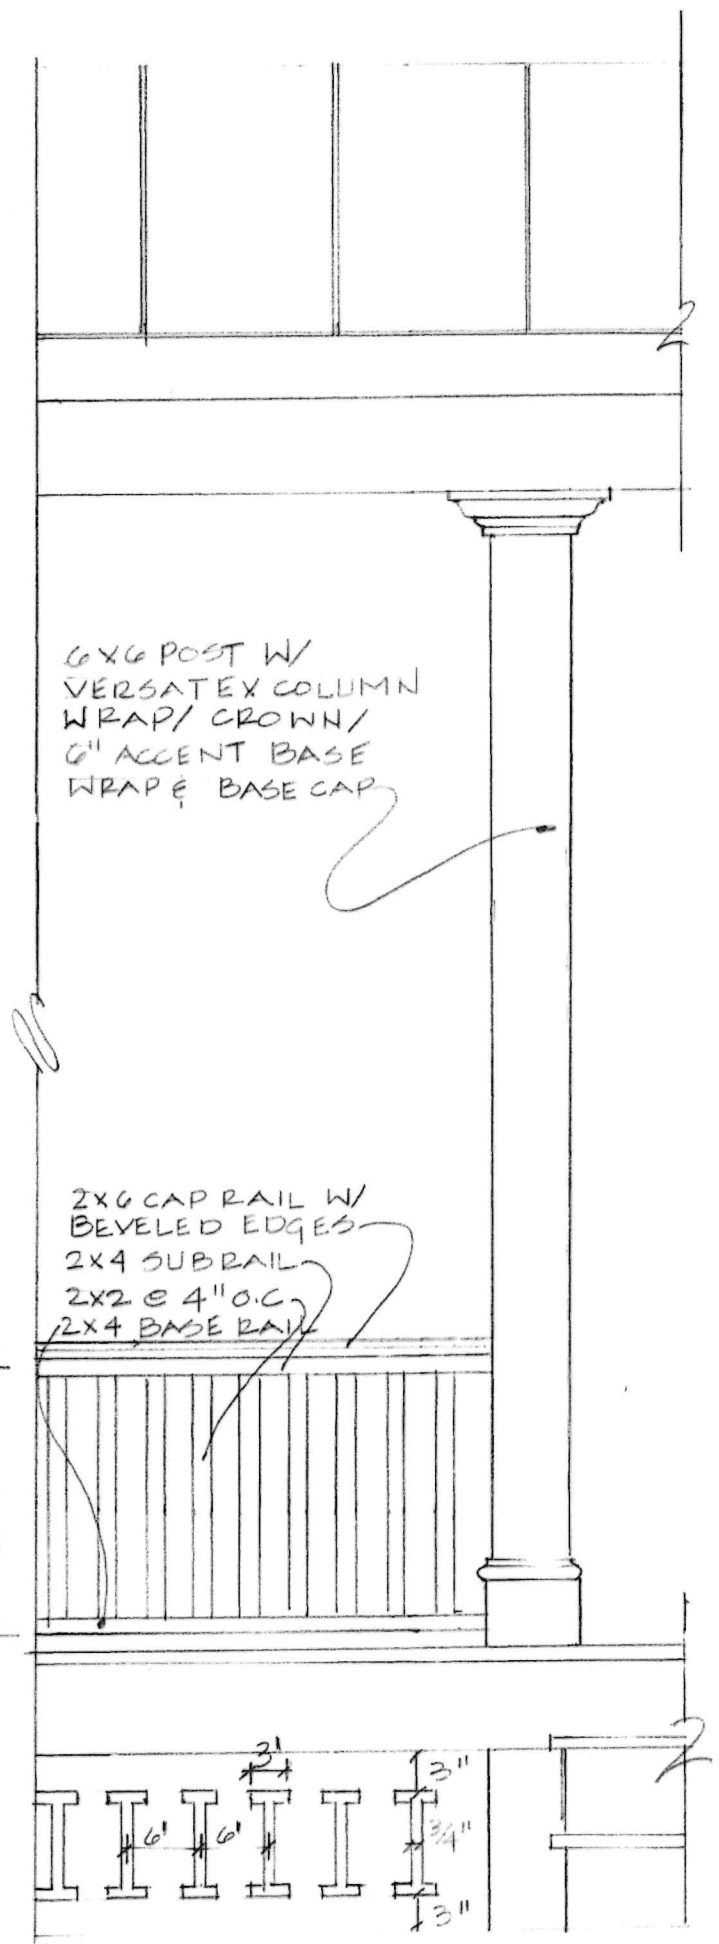

6x6 POST W/ VERSATEX COLUMN WRAP/ CROWN/ 6" ACCENT BASE WRAP & BASE CAP


2x6 CAP RAIL W/ BEVELED EDGES
 2x4 SUBRAIL
 2x2 @ 4" O.C.
 2x4 BASE RAIL

1/4" MATCH EXISTING

PORCH COLUMN & RAIL DETAIL

3/4" = 1'-0"

Murray Design & Build
Dahle Residence
625 First Street

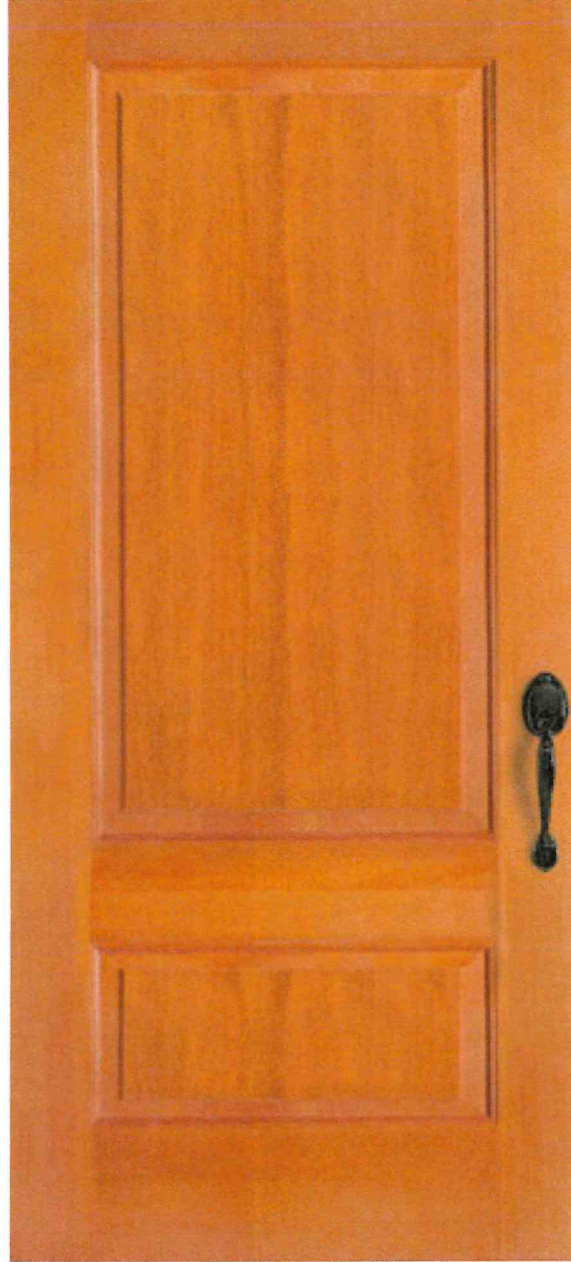

Simpson Fir Door
Style: 7281 Traditional



Rejuvenation
Large Mail Slot

RECEIVED

JUL 22 2024

VILLAGE OF GREENPORT
BUILDING DEPARTMENT

Front Porch Alteration