



© COPYRIGHT NOTICE
 THE FOLLOWING DRAWINGS ARE AN INSTRUMENT OF SERVICE AND SHALL REMAIN THE PROPERTY OF THE ARCHITECT. THE CONCEPTS AND DESIGNS CONTAINED HEREIN ARE INTENDED FOR THE SPECIFIED LOCATION AND CLIENT. UNDER NO CIRCUMSTANCES SHOULD THEY BE USED BY ANOTHER PARTY OR IN ANY OTHER LOCATION.
 ANY CHANGES MADE TO THE PLANS NOT BY DRAFT OR WITHOUT WRITTEN CONSENT OF DRAFT IS IN VIOLATION OF LAW AND STRICTLY PROHIBITED. IF AN ITEM BEARING THE SEAL OF THE ARCHITECT IS ALTERED, THE ARCHITECT SHALL AFFIX TO HIS ITEM THE SEAL AND THE NOTATION "ALTERED BY" FOLLOWED BY HIS SIGNATURE AND THE DATE OF SUCH ALTERATION, AND A SPECIFIC DESCRIPTION OF THE ALTERATION.

NOTE
 ALL CONSTRUCTION TO CONFORM WITH ALL APPLICABLE PROVISIONS OF THE CODE OF THE VILLAGE OF GREENPORT, THE 2018 I.C.C., THE 2020 BUILDING CODES OF N.Y.S., THE 2020 N.Y.S. ENERGY CONSERVATION CONSTRUCTION CODE, AND ALL OTHER LAWS GOVERNING BUILDING CONSTRUCTION AND SAFETY.

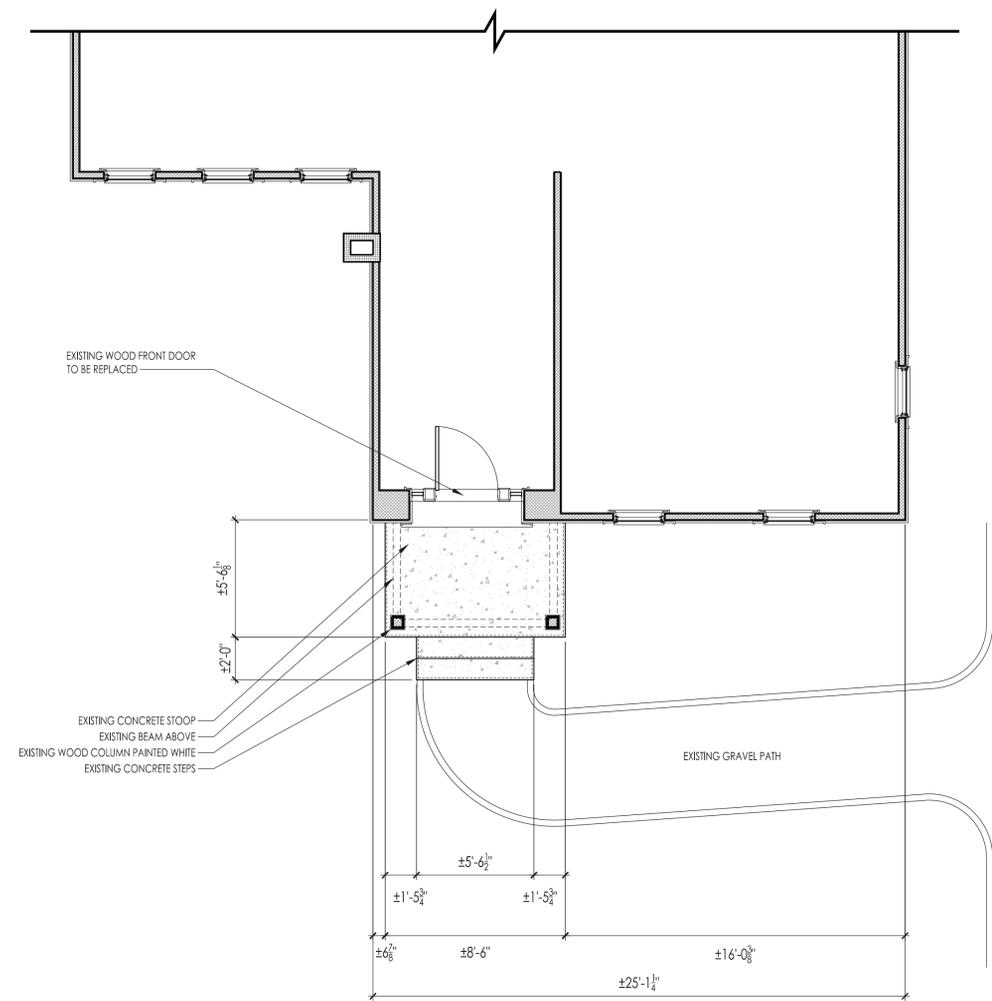

1 EXISTING 1ST FLOOR PLAN
 SCALE: 1/4" = 1' - 0"

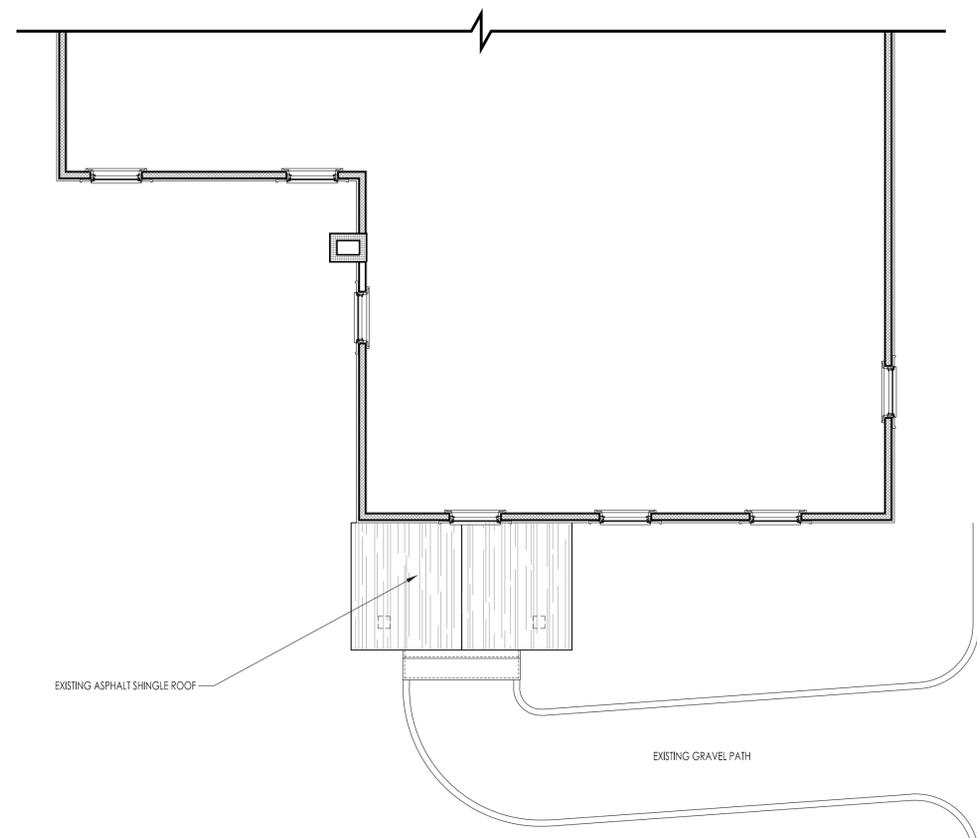

2 EXISTING 2ND FLOOR PLAN
 SCALE: 1/4" = 1' - 0"

DRAFT
 ARCHITECTURE + INTERIORS

20 DEWEY LANE
 HAMPTON BAYS, NY 11946
 T: 631 965 1855
 E: DRAFTDESIGN@OPTIMUM.NET

**SAMPOGNA
 ZISA
 RESIDENCE**

837 MAIN STREET
 GREENPORT, NY 11944
 SCIM#
 1001-2-1-19.1

DATE: JUNE 23 2020
 ISSUED: 2020-08-02
 PERMIT: 2020-08-02
 HISTORIC PRESERVATION: 2020-08-02
 REVISED:

EXISTING
 FLOOR PLANS


EX3.0

© COPYRIGHT NOTICE
 THE FOLLOWING DRAWINGS ARE AN INSTRUMENT OF SERVICE AND SHALL REMAIN THE PROPERTY OF THE ARCHITECT. THE CONCEPTS AND DESIGNS CONTAINED HEREIN ARE INTENDED FOR THE SPECIFIED LOCATION AND CLIENT. UNDER NO CIRCUMSTANCES SHOULD THEY BE USED BY ANOTHER PARTY OR IN ANY OTHER LOCATION.
 ANY CHANGES MADE TO THE PLANS NOT BY DRAFT OR WITHOUT WRITTEN CONSENT OF DRAFT IS IN VIOLATION OF LAW AND STRICTLY PROHIBITED. IF AN ITEM BEARING THE SEAL OF THE ARCHITECT IS ALTERED, THE ARCHITECT SHALL AFFIX TO HIS ITEM THE SEAL AND THE NOTATION "ALTERED BY" FOLLOWED BY HIS SIGNATURE AND THE DATE OF SUCH ALTERATION, AND A SPECIFIC DESCRIPTION OF THE ALTERATION.




1 EXISTING NORTH ELEVATION
 SCALE: 1/4" = 1' - 0"

NOTE
 ALL CONSTRUCTION TO CONFORM WITH ALL APPLICABLE PROVISIONS OF THE CODE OF THE VILLAGE OF GREENPORT, THE 2018 I.C.C., THE 2020 BUILDING CODES OF N.Y.S., THE 2020 N.Y.S. ENERGY CONSERVATION CONSTRUCTION CODE, AND ALL OTHER LAWS GOVERNING BUILDING CONSTRUCTION AND SAFETY.

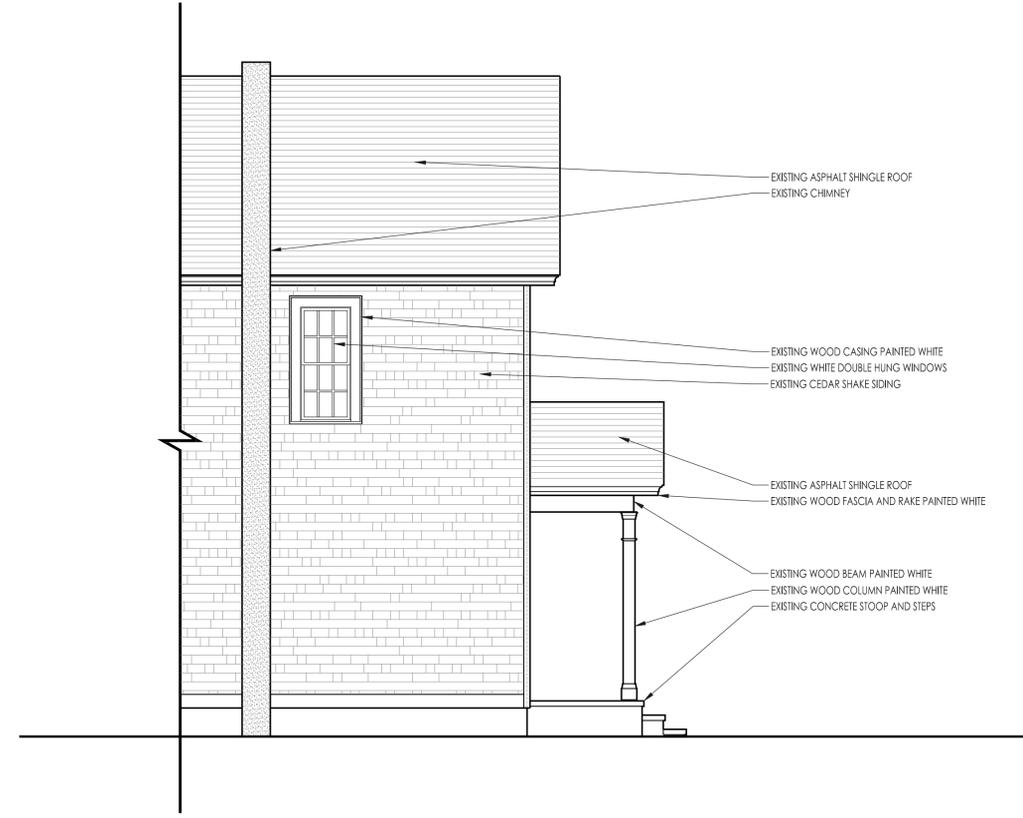

2 EXISTING EAST ELEVATION
 SCALE: 1/4" = 1' - 0"

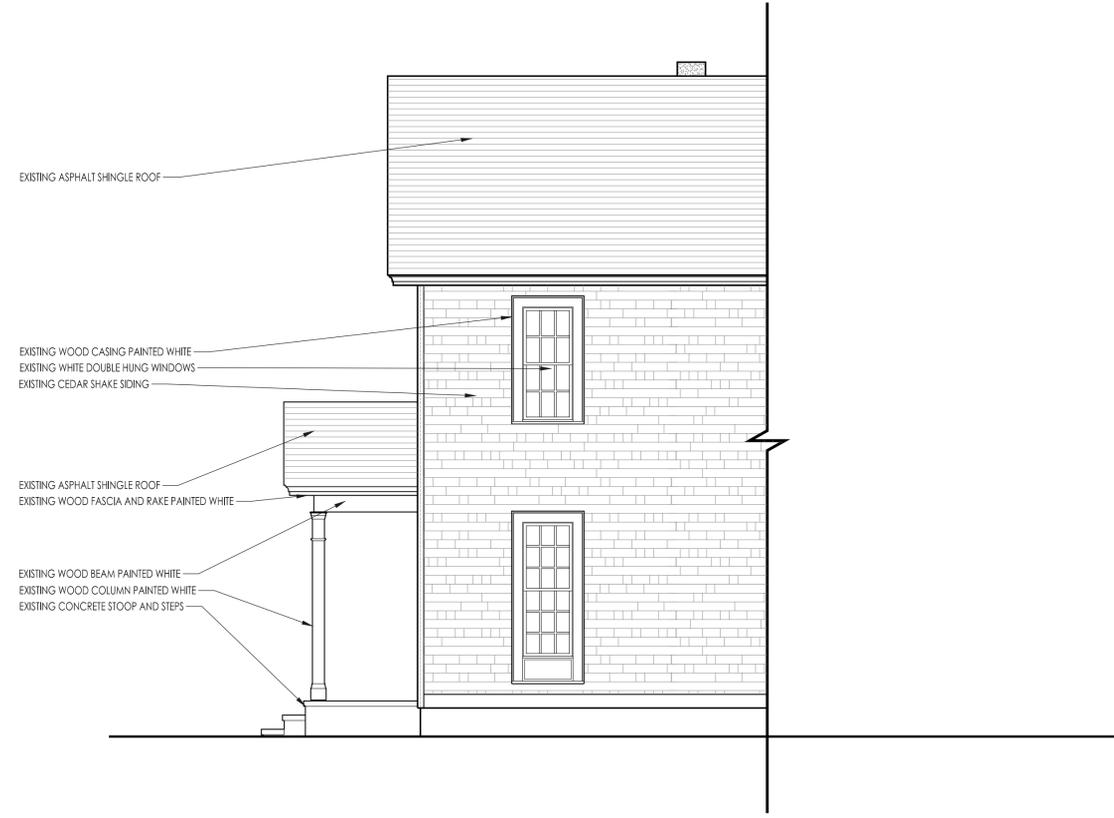

3 EXISTING WEST ELEVATION
 SCALE: 1/4" = 1' - 0"

DRAFT
 ARCHITECTURE + INTERIORS

20 DEWEY LANE
 HAMPTON BAYS, NY 11946
 T: 631 965 1855
 E: DRAFTDESIGN@OPTIMUM.NET

**SAMPOGNA
 ZISA
 RESIDENCE**

837 MAIN STREET
 GREENPORT, NY 11944

SCIM#
 1001-2-1-19.1

DATE: JUNE 23 2020


ISSUED:	REVISED:
PERMIT 2020-08-02	
HISTORIC PRESERVATION 2020-08-02	

EXISTING
 ELEVATIONS


EX4.0

© COPYRIGHT NOTICE:
 THE FOLLOWING DRAWINGS ARE AN INSTRUMENT OF SERVICE AND SHALL REMAIN THE PROPERTY OF THE ARCHITECT. THE CONCEPTS AND DESIGNS CONTAINED HEREIN ARE INTENDED FOR THE SPECIFIED LOCATION AND CLIENT. UNDER NO CIRCUMSTANCES SHOULD THEY BE USED BY ANOTHER PARTY OR IN ANY OTHER LOCATION.
 ANY CHANGES MADE TO THE PLANS NOT BY DRAFT OR WITHOUT WRITTEN CONSENT OF DRAFT IS IN VIOLATION OF LAW AND STRICTLY PROHIBITED. IF AN ITEM BEARING THE SEAL OF THE ARCHITECT IS ALTERED, THE ARCHITECT SHALL AFFIX TO HIS ITEM THE SEAL AND THE NOTATION "ALTERED BY" FOLLOWED BY HIS SIGNATURE AND THE DATE OF SUCH ALTERATION, AND A SPECIFIC DESCRIPTION OF THE ALTERATION.

NOTE
 ALL CONSTRUCTION TO CONFORM WITH ALL APPLICABLE PROVISIONS OF THE CODE OF THE VILLAGE OF GREENPORT, THE 2018 I.C.C., THE 2020 BUILDING CODES OF N.Y.S., THE 2020 N.Y.S. ENERGY CONSERVATION CONSTRUCTION CODE, AND ALL OTHER LAWS GOVERNING BUILDING CONSTRUCTION AND SAFETY.

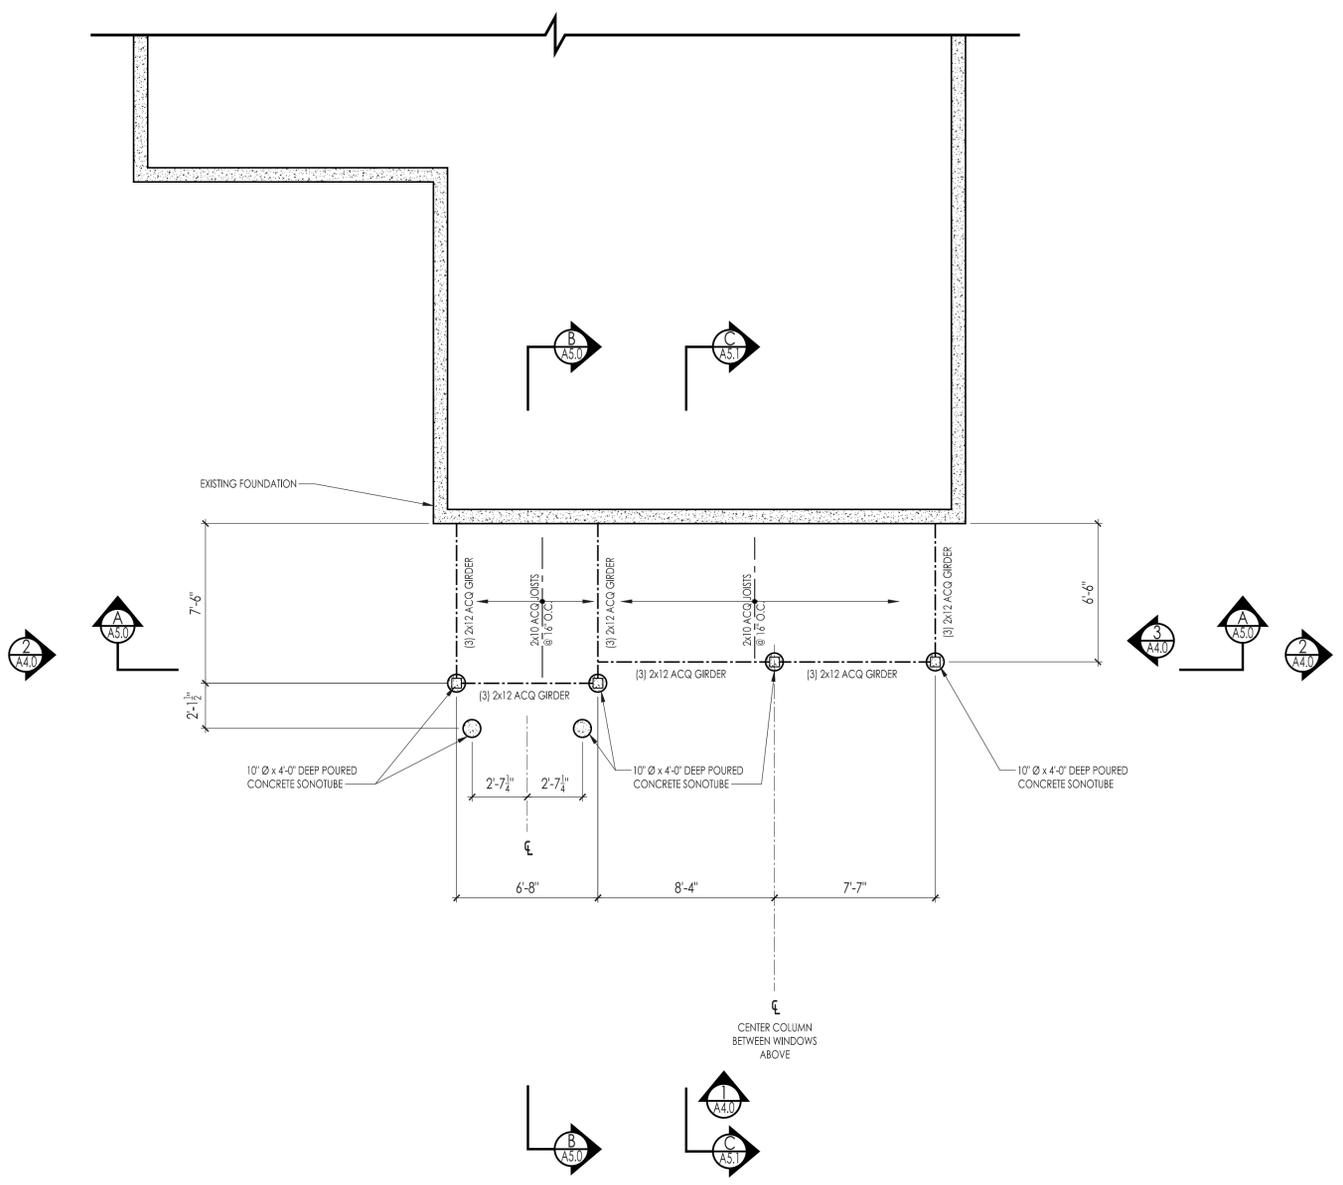

1 PROPOSED FOUNDATION PLAN
 SCALE: 1/4" = 1' - 0"

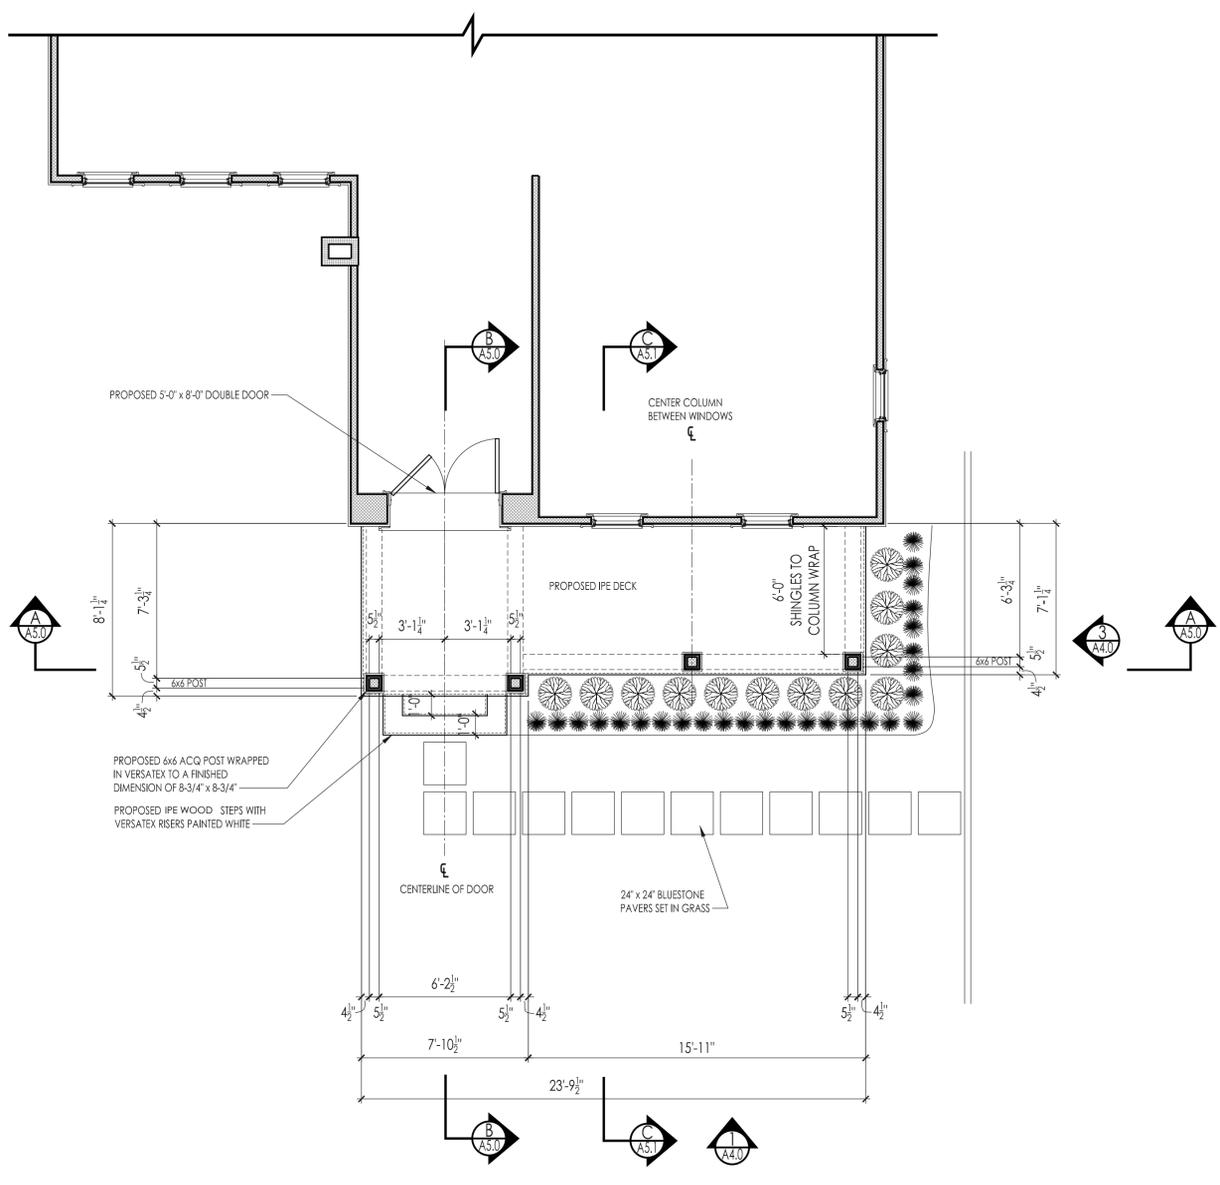

2 PROPOSED 1ST FLOOR PLAN
 SCALE: 1/4" = 1' - 0"

DRAFT
 ARCHITECTURE + INTERIORS

20 DEWEY LANE
 HAMPTON BAYS, NY 11946
 T: 631 965 1855
 E: DRAFTDESIGN@OPTIMUM.NET

**SAMPOGNA
 ZISA
 RESIDENCE**

837 MAIN STREET
 GREENPORT, NY 11944
 SCIM#
 1001-2-1-19.1

DATE: JUNE 23 2020
 ISSUED: 2020-08-02
 PERMIT: 2020-08-02
 REVISED:
 HISTORIC PRESERVATION
 2020-08-02

PROPOSED
 FLOOR PLANS


A 3.0

© COPYRIGHT NOTICE
 THE FOLLOWING DRAWINGS ARE AN INSTRUMENT OF SERVICE AND SHALL REMAIN THE PROPERTY OF THE ARCHITECT. THE CONCEPTS AND DESIGNS CONTAINED HEREIN ARE INTENDED FOR THE SPECIFIED LOCATION AND CLIENT. UNDER NO CIRCUMSTANCES SHOULD THEY BE USED BY ANOTHER PARTY OR IN ANY OTHER LOCATION.
 ANY CHANGES MADE TO THE PLANS NOT BY DRAFT OR WITHOUT WRITTEN CONSENT OF DRAFT IS IN VIOLATION OF LAW AND STRICTLY PROHIBITED. IF AN ITEM BEARING THE SEAL OF THE ARCHITECT IS ALTERED, THE ARCHITECT SHALL AFFIX TO HIS ITEM THE SEAL AND THE NOTATION "ALTERED BY" FOLLOWED BY HIS SIGNATURE AND THE DATE OF SUCH ALTERATION, AND A SPECIFIC DESCRIPTION OF THE ALTERATION.

NOTE
 ALL CONSTRUCTION TO CONFORM WITH ALL APPLICABLE PROVISIONS OF THE CODE OF THE VILLAGE OF GREENPORT, THE 2018 I.C.C., THE 2020 N.Y.S. ENERGY CONSERVATION CONSTRUCTION CODE, AND ALL OTHER LAWS GOVERNING BUILDING CONSTRUCTION AND SAFETY.



1 PROPOSED NORTH ELEVATION
 SCALE: 1/4" = 1' - 0"

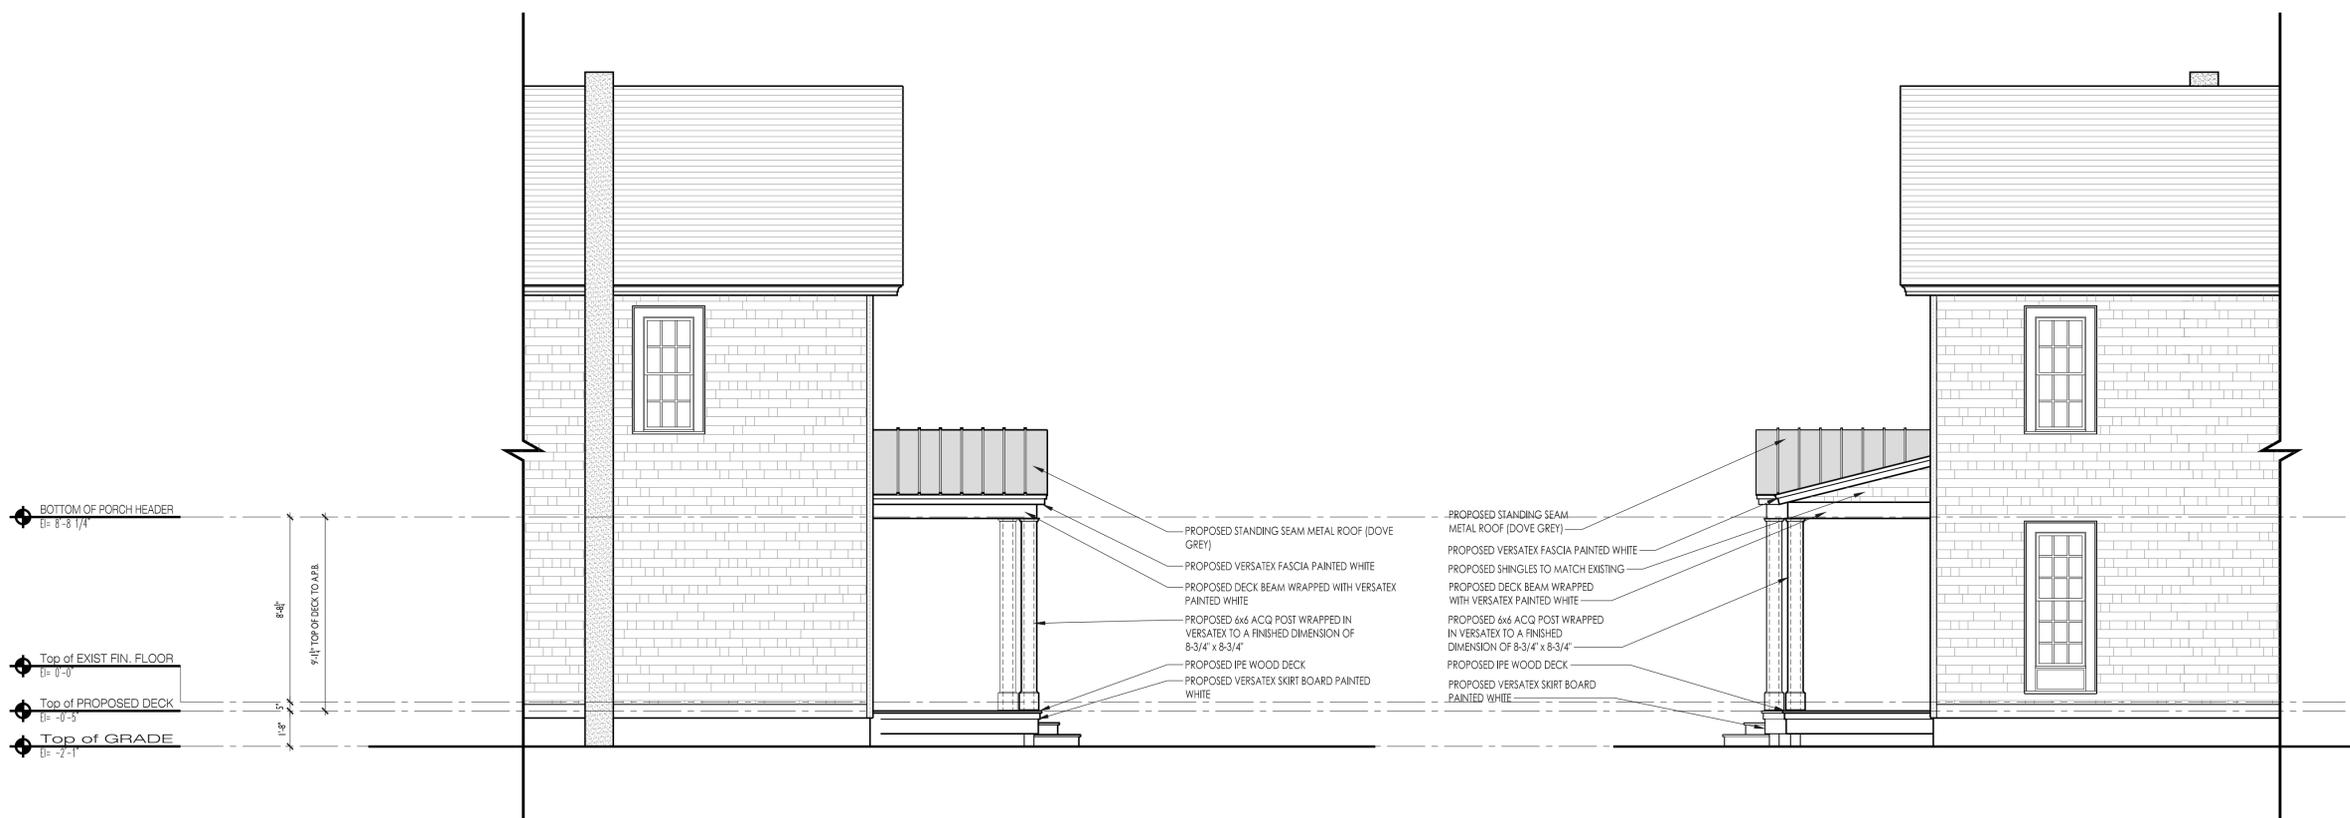

2 PROPOSED EAST ELEVATION
 SCALE: 1/4" = 1' - 0"

3 PROPOSED WEST ELEVATION
 SCALE: 1/4" = 1' - 0"

DRAFT
 ARCHITECTURE + INTERIORS

20 DEWEY LANE
 HAMPTON BAYS, NY 11946
 T: 631 965 1855
 E: DRAFTDESIGN@OPTIMUM.NET

**SAMPOGNA
 ZISA
 RESIDENCE**

837 MAIN STREET
 GREENPORT, NY 11944
 SCIM#
 1001-2-1-19.1


DATE: JUNE 23 2020
 ISSUED: 2020-08-02
 PERMIT: 2020-08-02
 REVISED:
 HISTORIC PRESERVATION
 2020-08-02

PROPOSED
 ELEVATIONS


A 4.0

© COPYRIGHT NOTICE:
 THE FOLLOWING DRAWINGS ARE AN INSTRUMENT OF SERVICE AND SHALL REMAIN THE PROPERTY OF THE ARCHITECT. THE CONCEPTS AND DESIGNS CONTAINED HEREIN ARE INTENDED FOR THE SPECIFIED LOCATION AND CLIENT. UNDER NO CIRCUMSTANCES SHOULD THEY BE USED BY ANOTHER PARTY OR IN ANY OTHER LOCATION.
 ANY CHANGES MADE TO THE PLANS NOT BY DRAFT OR WITHOUT WRITTEN CONSENT OF DRAFT IS IN VIOLATION OF LAW AND STRICTLY PROHIBITED. IF AN ITEM BEARING THE SEAL OF THE ARCHITECT IS ALTERED, THE ARCHITECT SHALL AFFIX TO HIS ITEM THE SEAL AND THE NOTATION "ALTERED BY" FOLLOWED BY HIS SIGNATURE AND THE DATE OF SUCH ALTERATION, AND A SPECIFIC DESCRIPTION OF THE ALTERATION.

NOTE
 ALL CONSTRUCTION TO CONFORM WITH ALL APPLICABLE PROVISIONS OF THE CODE OF THE VILLAGE OF GREENPORT, THE 2018 I.C.C., THE 2020 BUILDING CODES OF N.Y.S., THE 2020 N.Y.S. ENERGY CONSERVATION CONSTRUCTION CODE, AND ALL OTHER LAWS GOVERNING BUILDING CONSTRUCTION AND SAFETY.

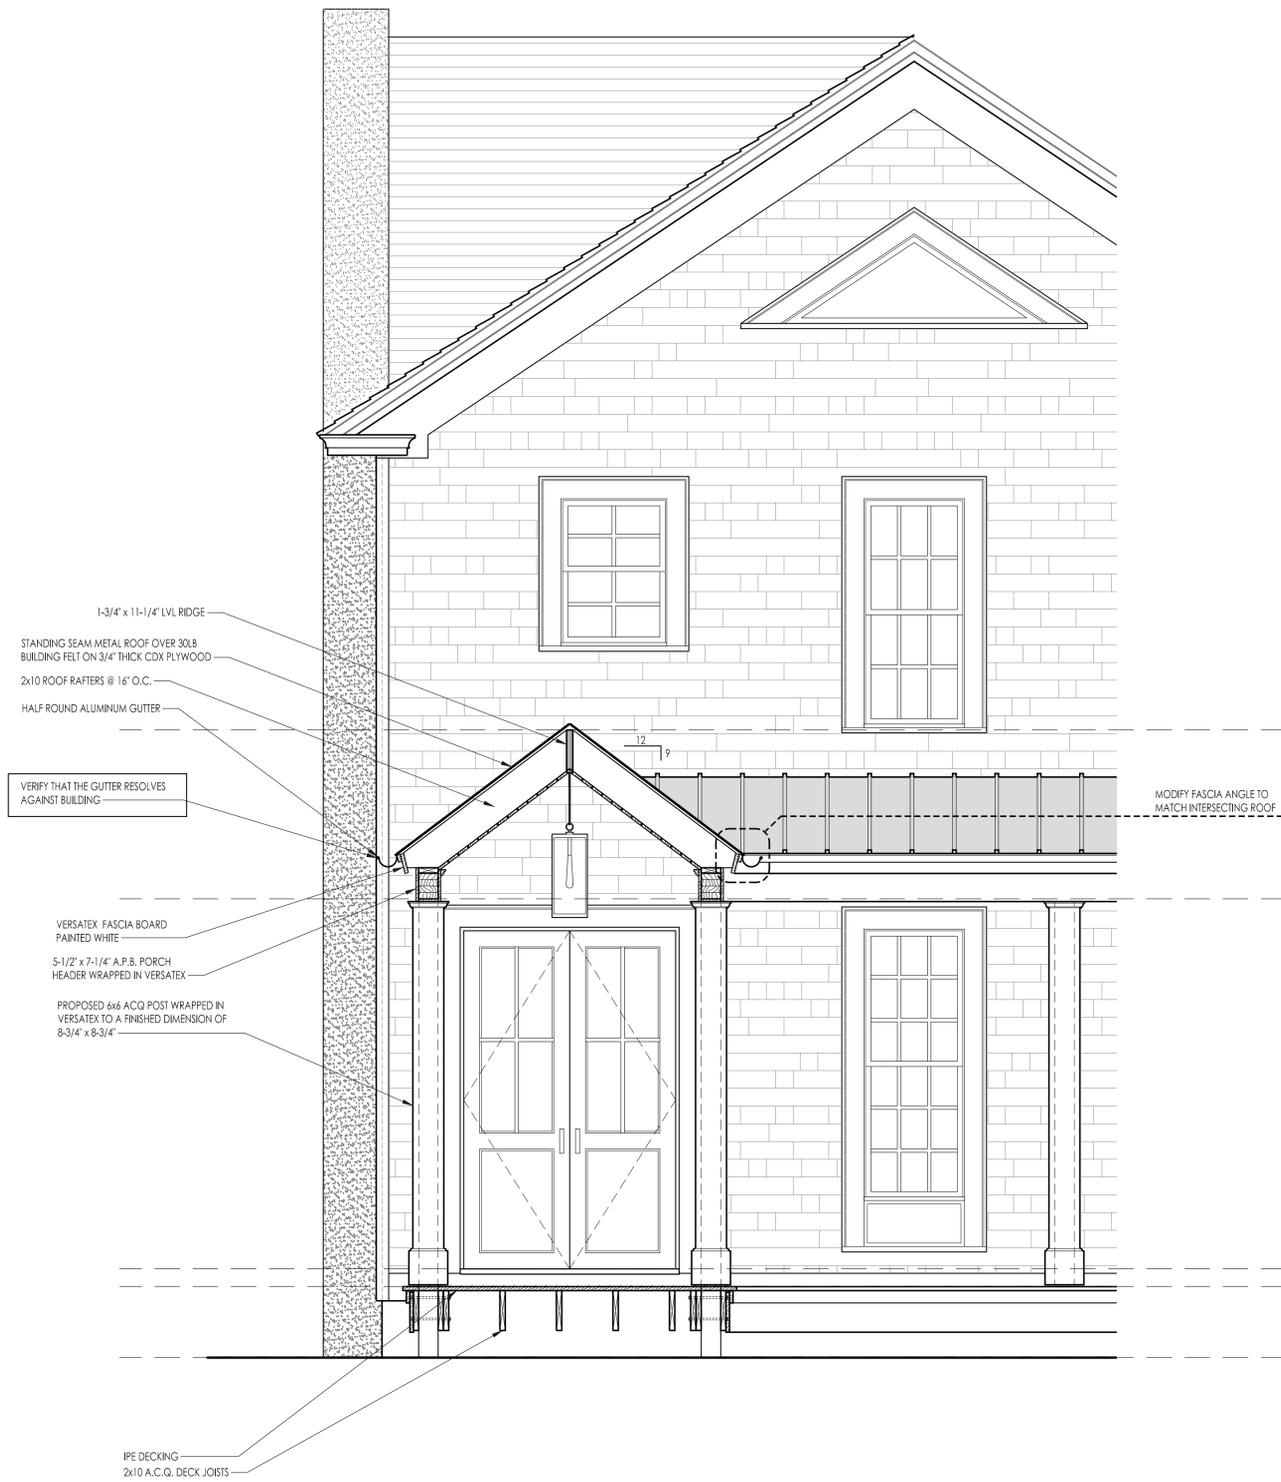

1 SECTION A-A
 SCALE: 1/2" = 1' - 0"

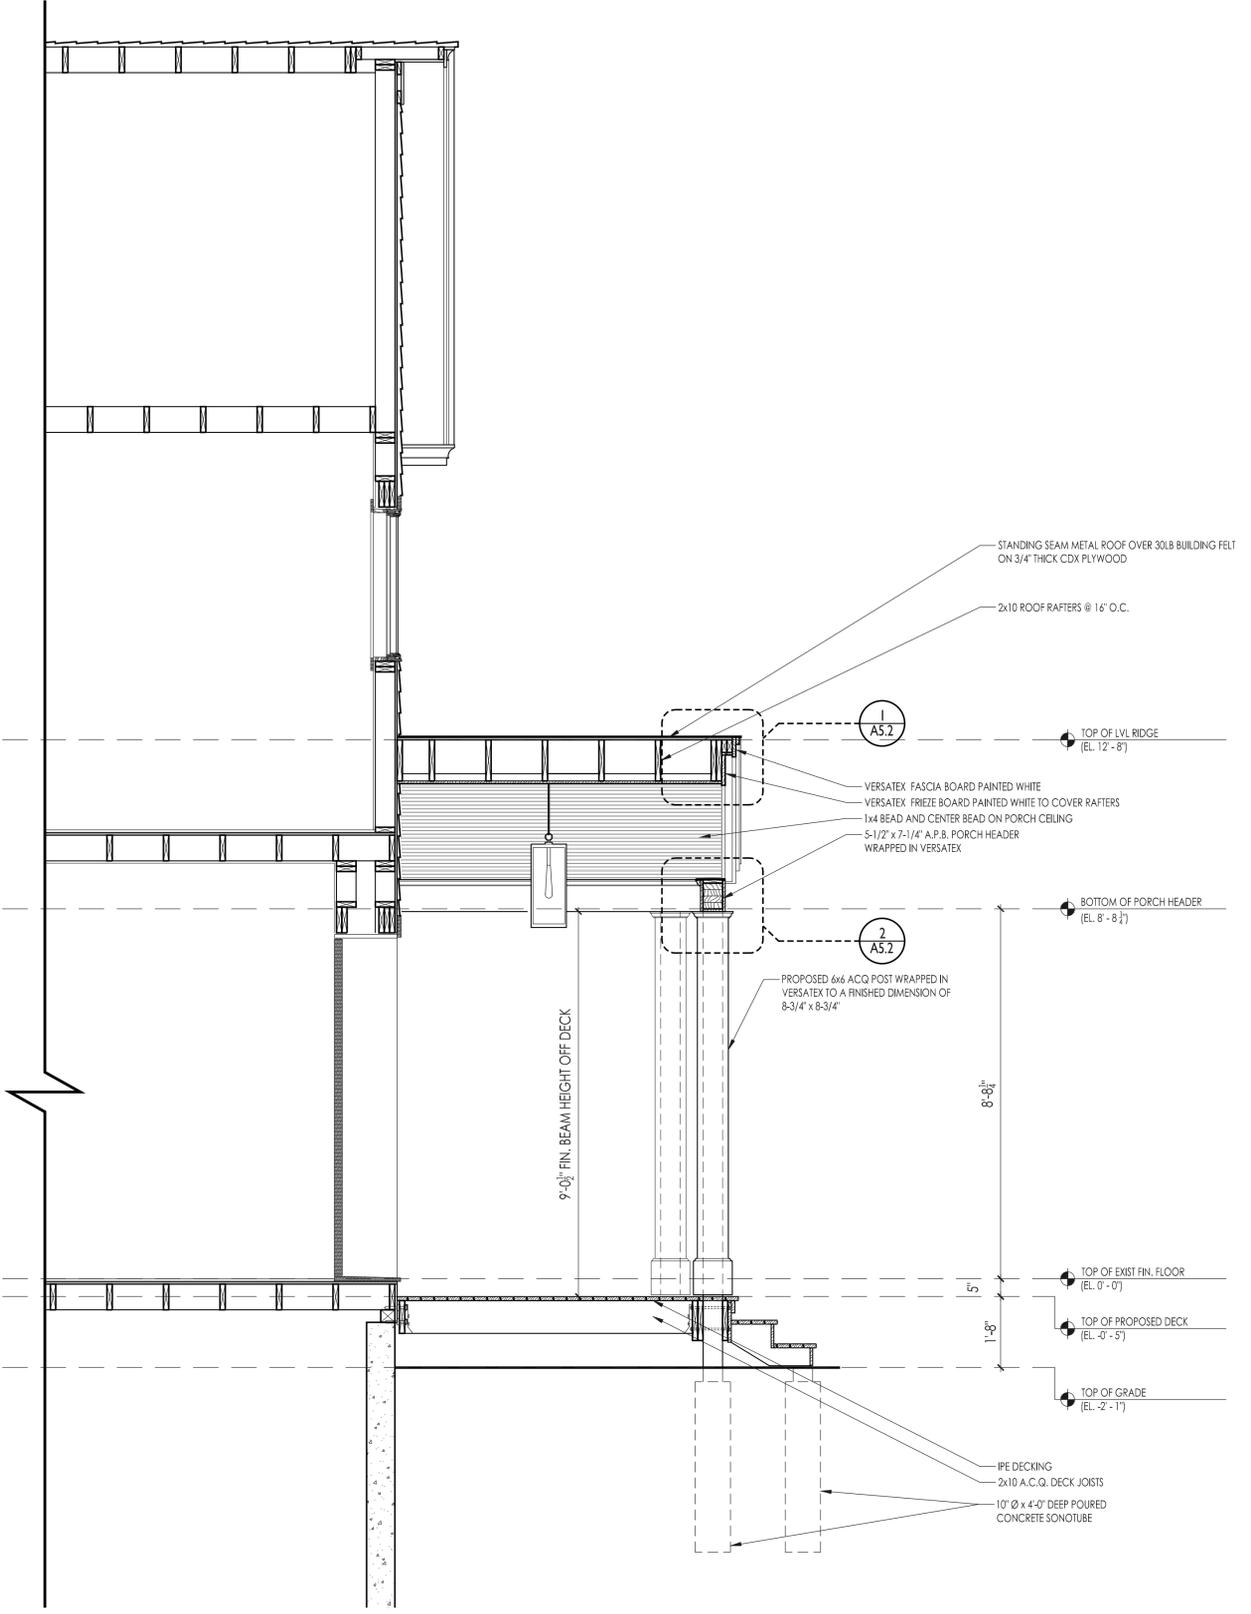

2 SECTION B-B
 SCALE: 1/2" = 1' - 0"

DRAFT
 ARCHITECTURE + INTERIORS

20 DEWEY LANE
 HAMPTON BAYS, NY 11946
 T: 631 965 1855
 E: DRAFTDESIGN@OPTIMUM.NET

**SAMPOGNA
 ZISA
 RESIDENCE**

837 MAIN STREET
 GREENPORT, NY 11944


SCIM#
 1001-2-1-19.1

DATE: **JUNE 23 2020**


ISSUED: 2020-08-02
 PERMIT: 2020-08-02
 REVISIONS:
 HISTORIC PRESERVATION 2020-08-02

PROPOSED SECTIONS


A 5.0

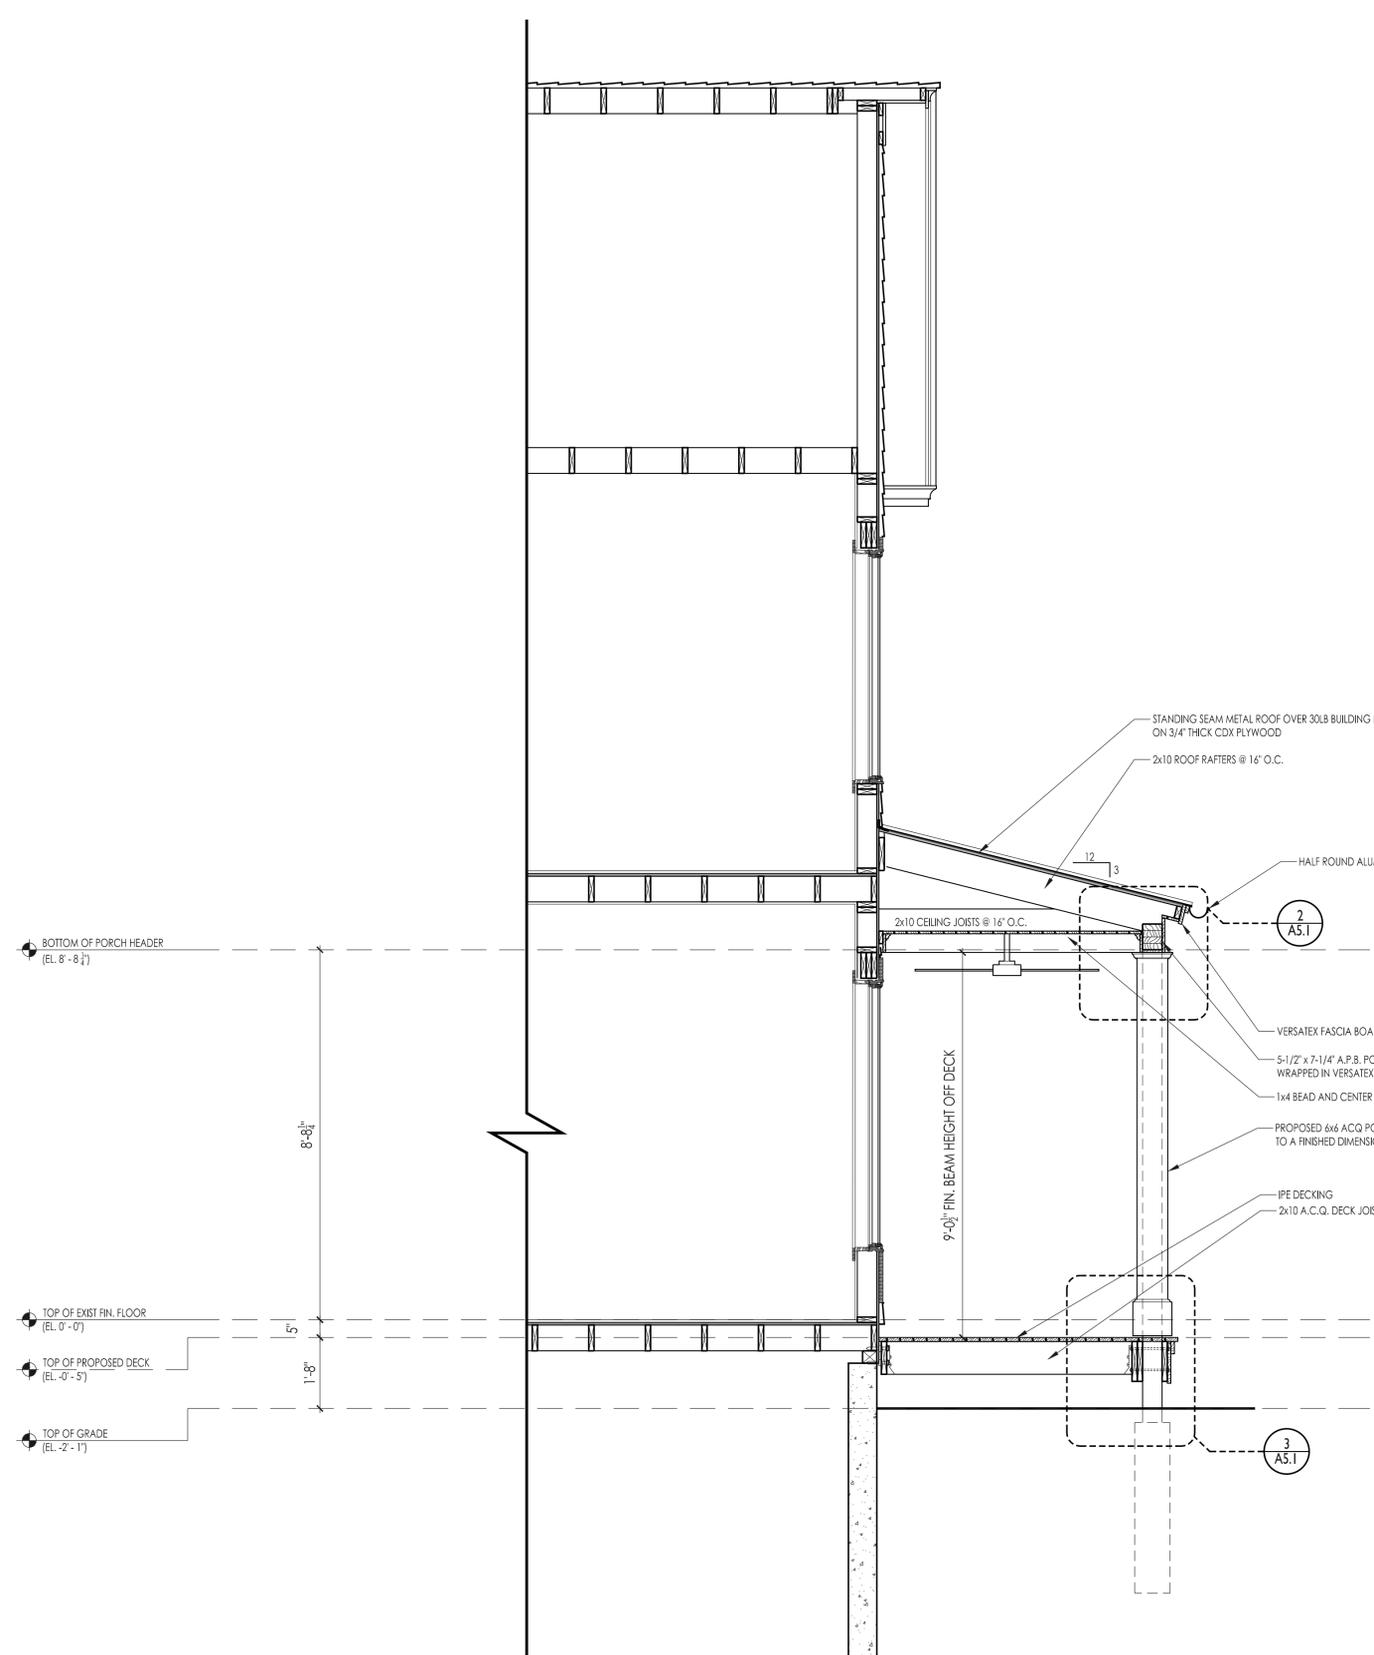

1 SECTION C-C
SCALE: 1/2" = 1' - 0"

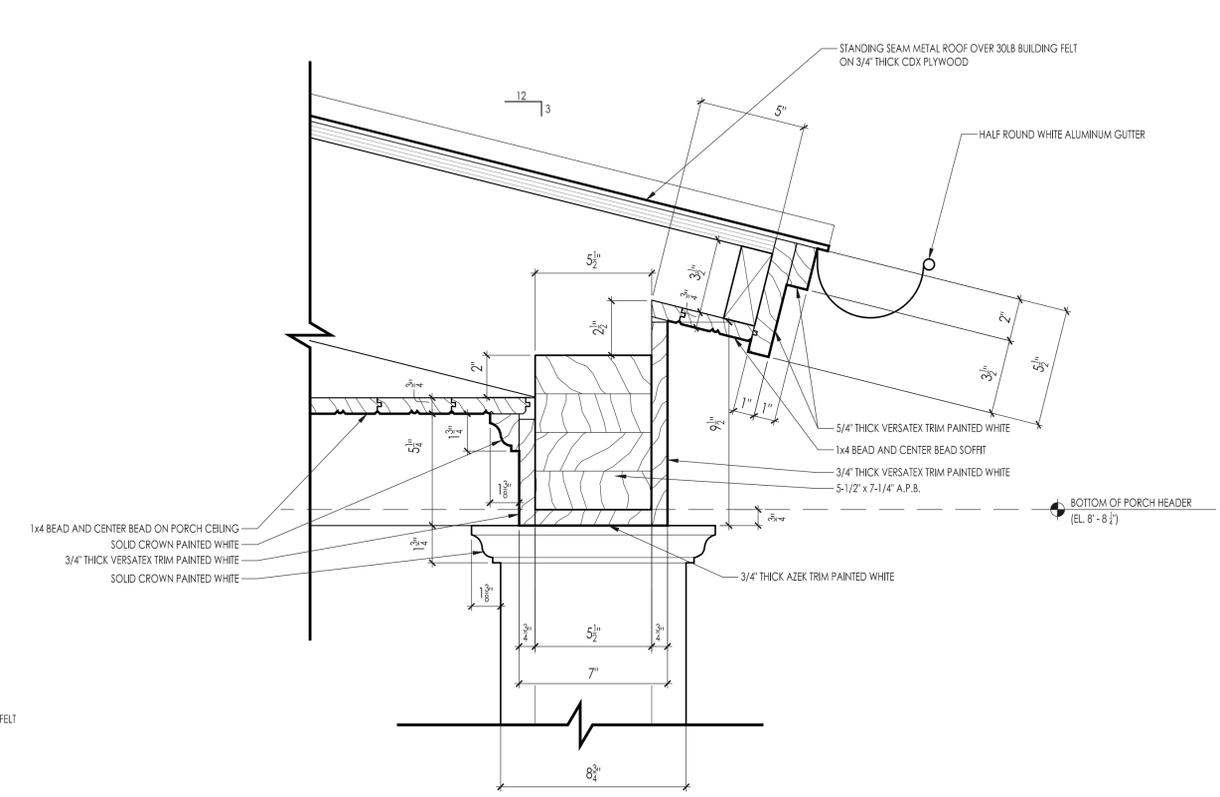

2 PORCH EAVE DETAIL
SCALE: 3" = 1' - 0"

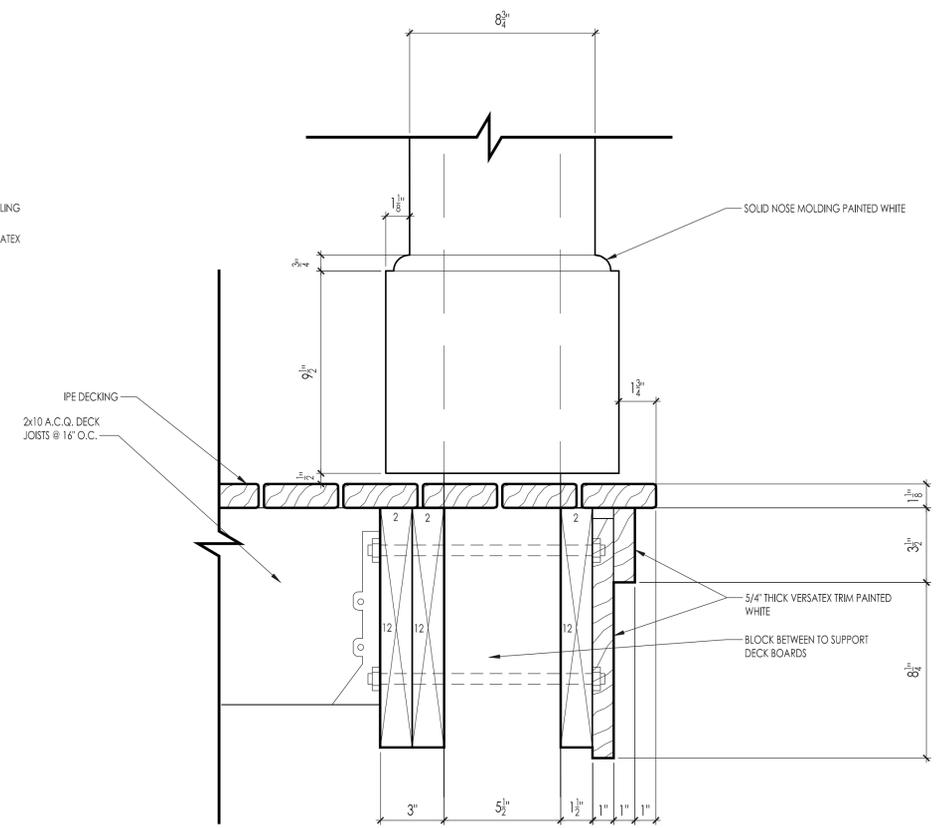

3 DECK DETAIL
SCALE: 3" = 1' - 0"

© COPYRIGHT NOTICE:
THE FOLLOWING DRAWINGS ARE AN INSTRUMENT OF SERVICE AND SHALL REMAIN THE PROPERTY OF THE ARCHITECT. THE CONCEPTS AND DESIGNS CONTAINED HEREIN ARE INTENDED FOR THE SPECIFIED LOCATION AND CLIENT. UNDER NO CIRCUMSTANCES SHOULD THEY BE USED BY ANOTHER PARTY OR IN ANY OTHER LOCATION. ANY CHANGES MADE TO THE PLANS NOT BY DRAFT OR WITHOUT WRITTEN CONSENT OF DRAFT IS IN VIOLATION OF LAW AND STRICTLY PROHIBITED. IF AN ITEM BEARING THE SEAL OF THE ARCHITECT IS ALTERED, THE ARCHITECT SHALL AFFIX TO HIS ITEM THE SEAL AND THE NOTATION "ALTERED BY" FOLLOWED BY HIS SIGNATURE AND THE DATE OF SUCH ALTERATION, AND A SPECIFIC DESCRIPTION OF THE ALTERATION.

NOTE
ALL CONSTRUCTION TO CONFORM WITH ALL APPLICABLE PROVISIONS OF THE CODE OF THE VILLAGE OF GREENPORT, THE 2018 I.C.C., THE 2020 BUILDING CODES OF N.Y.S., THE 2020 N.Y.S. ENERGY CONSERVATION CONSTRUCTION CODE, AND ALL OTHER LAWS GOVERNING BUILDING CONSTRUCTION AND SAFETY.

DRAFT
ARCHITECTURE + INTERIORS

20 DEWEY LANE
HAMPTON BAYS, NY 11946
T: 631 965 1855
E: DRAFTDESIGN@OPTIMUM.NET

SAMPOGNA ZISA RESIDENCE

837 MAIN STREET
GREENPORT, NY 11944

SCIM#
1001-2-1-19.1

DATE: JUNE 23 2020


ISSUED: 2020-08-02
REVISED:

HISTORIC PRESERVATION
2020-08-02


PROPOSED SECTIONS

A 5.1

© COPYRIGHT NOTICE
 THE FOLLOWING DRAWINGS ARE AN INSTRUMENT OF SERVICE AND SHALL REMAIN THE PROPERTY OF THE ARCHITECT. THE CONCEPTS AND DESIGNS CONTAINED HEREIN ARE INTENDED FOR THE SPECIFIED LOCATION AND CLIENT. UNDER NO CIRCUMSTANCES SHOULD THEY BE USED BY ANOTHER PARTY OR IN ANY OTHER LOCATION.
 ANY CHANGES MADE TO THE PLANS NOT BY DRAFT OR WITHOUT WRITTEN CONSENT OF DRAFT IS IN VIOLATION OF LAW AND STRICTLY PROHIBITED. IF AN ITEM BEARING THE SEAL OF THE ARCHITECT IS ALTERED, THE ARCHITECT SHALL AFFIX TO HIS ITEM THE SEAL AND THE NOTATION "ALTERED BY" FOLLOWED BY HIS SIGNATURE AND THE DATE OF SUCH ALTERATION, AND A SPECIFIC DESCRIPTION OF THE ALTERATION.

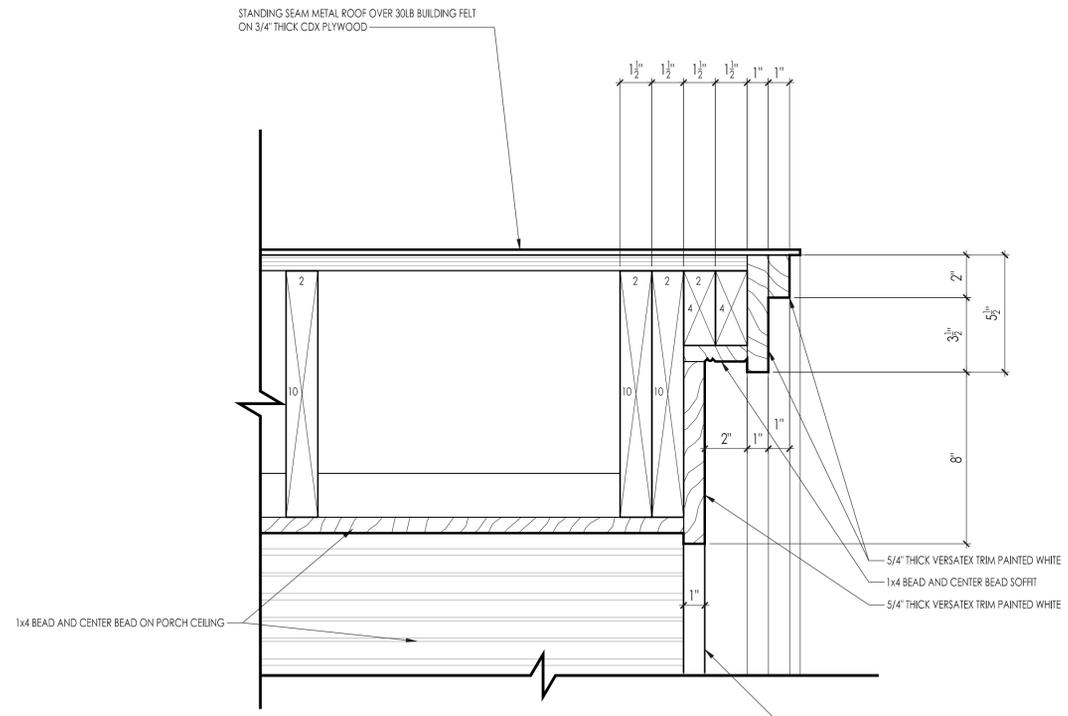

1 PORCH GABLE DETAIL
 SCALE: 3" = 1' - 0"

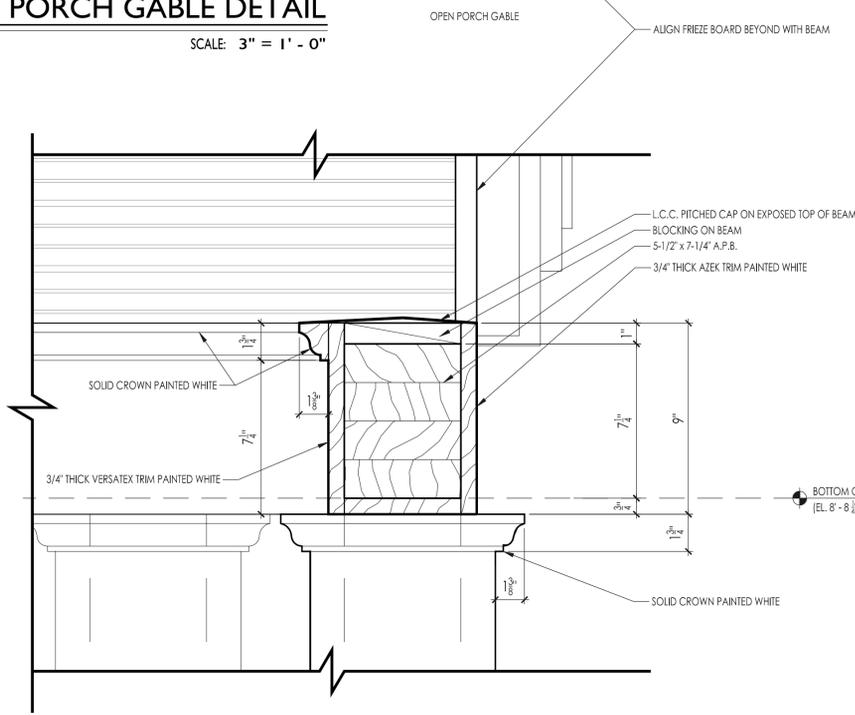

2 PORCH GABLE DETAIL
 SCALE: 3" = 1' - 0"

NOTE
 ALL CONSTRUCTION TO CONFORM WITH ALL APPLICABLE PROVISIONS OF THE CODE OF THE VILLAGE OF GREENPORT, THE 2018 I.C.C., THE 2020 BUILDING CODES OF N.Y.S., THE 2020 N.Y.S. ENERGY CONSERVATION CONSTRUCTION CODE, AND ALL OTHER LAWS GOVERNING BUILDING CONSTRUCTION AND SAFETY.

DRAFT
 ARCHITECTURE + INTERIORS

20 DEWEY LANE
 HAMPTON BAYS, NY 11946
 T: 631 965 1855
 E: DRAFTDESIGN@OPTIMUM.NET

**SAMPOGNA
 ZISA
 RESIDENCE**

837 MAIN STREET
 GREENPORT, NY 11944
 SCIM#
 1001-2-1-19.1


DATE: JUNE 23 2020
 ISSUED: 2020-08-02
 PERMIT: 2020-08-02
 REVISD:
 HISTORIC PRESERVATION
 2020-08-02

PROPOSED
 SECTIONS

A 5.2

© COPYRIGHT NOTICE
 THE FOLLOWING DRAWINGS ARE AN INSTRUMENT OF SERVICE AND SHALL REMAIN THE PROPERTY OF THE ARCHITECT. THE CONCEPTS AND DESIGNS CONTAINED HEREIN ARE INTENDED FOR THE SPECIFIED LOCATION AND CLIENT. UNDER NO CIRCUMSTANCES SHOULD THEY BE USED BY ANOTHER PARTY OR IN ANY OTHER LOCATION.
 ANY CHANGES MADE TO THE PLANS NOT BY DRAFT OR WITHOUT WRITTEN CONSENT OF DRAFT IS IN VIOLATION OF LAW AND STRICTLY PROHIBITED. IF AN ITEM BEARING THE SEAL OF THE ARCHITECT IS ALTERED, THE ARCHITECT SHALL AFFIX TO HIS ITEM THE SEAL AND THE NOTATION "ALTERED BY" FOLLOWED BY HIS SIGNATURE AND THE DATE OF SUCH ALTERATION, AND A SPECIFIC DESCRIPTION OF THE ALTERATION.

NOTE
 ALL CONSTRUCTION TO CONFORM WITH ALL APPLICABLE PROVISIONS OF THE CODE OF THE VILLAGE OF GREENPORT, THE 2018 I.C.C., THE 2020 BUILDING CODES OF N.Y.S., THE 2020 N.Y.S. ENERGY CONSERVATION CONSTRUCTION CODE, AND ALL OTHER LAWS GOVERNING BUILDING CONSTRUCTION AND SAFETY.

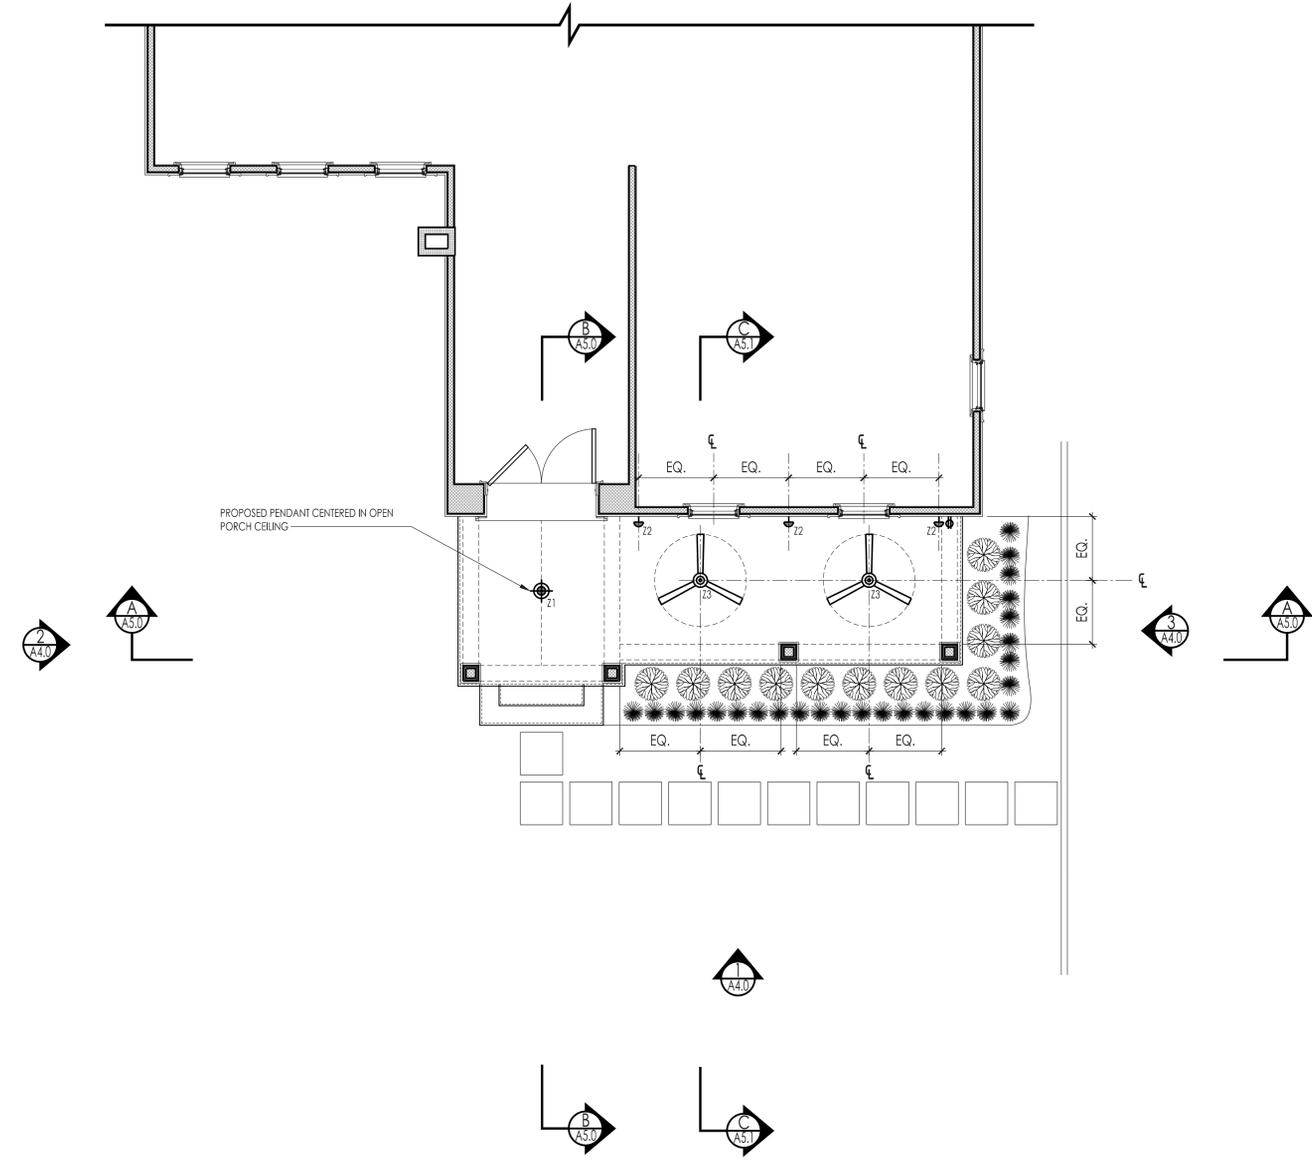

ELECTRICAL LEGEND

- PROPOSED PENDANT
- PROPOSED WALL SCONCE
- PROPOSED WEATHER PROOF OUTLET
- PROPOSED OUTDOOR CEILING FAN

VERIFY SWITCH LOCATIONS WITH ARCHITECT AND OWNER BEFORE WIRING

1 PROPOSED ELECTRIC PLAN
 SCALE: 1/4" = 1' - 0"

DRAFT
 ARCHITECTURE + INTERIORS

20 DEWEY LANE
 HAMPTON BAYS, NY 11946
 T: 631 965 1855
 E: DRAFTDESIGN@OPTIMUM.NET

**SAMPOGNA
 ZISA
 RESIDENCE**

837 MAIN STREET
 GREENPORT, NY 11944

SCIM#
 1001-2-1-19.1

DATE: JUNE 23 2020

ISSUED: 2020-08-02
 PERMIT: 2020-08-02

REVISSED: HISTORIC PRESERVATION
 2020-08-02

PROPOSED
 ELECTRIC PLAN

E 3.1