
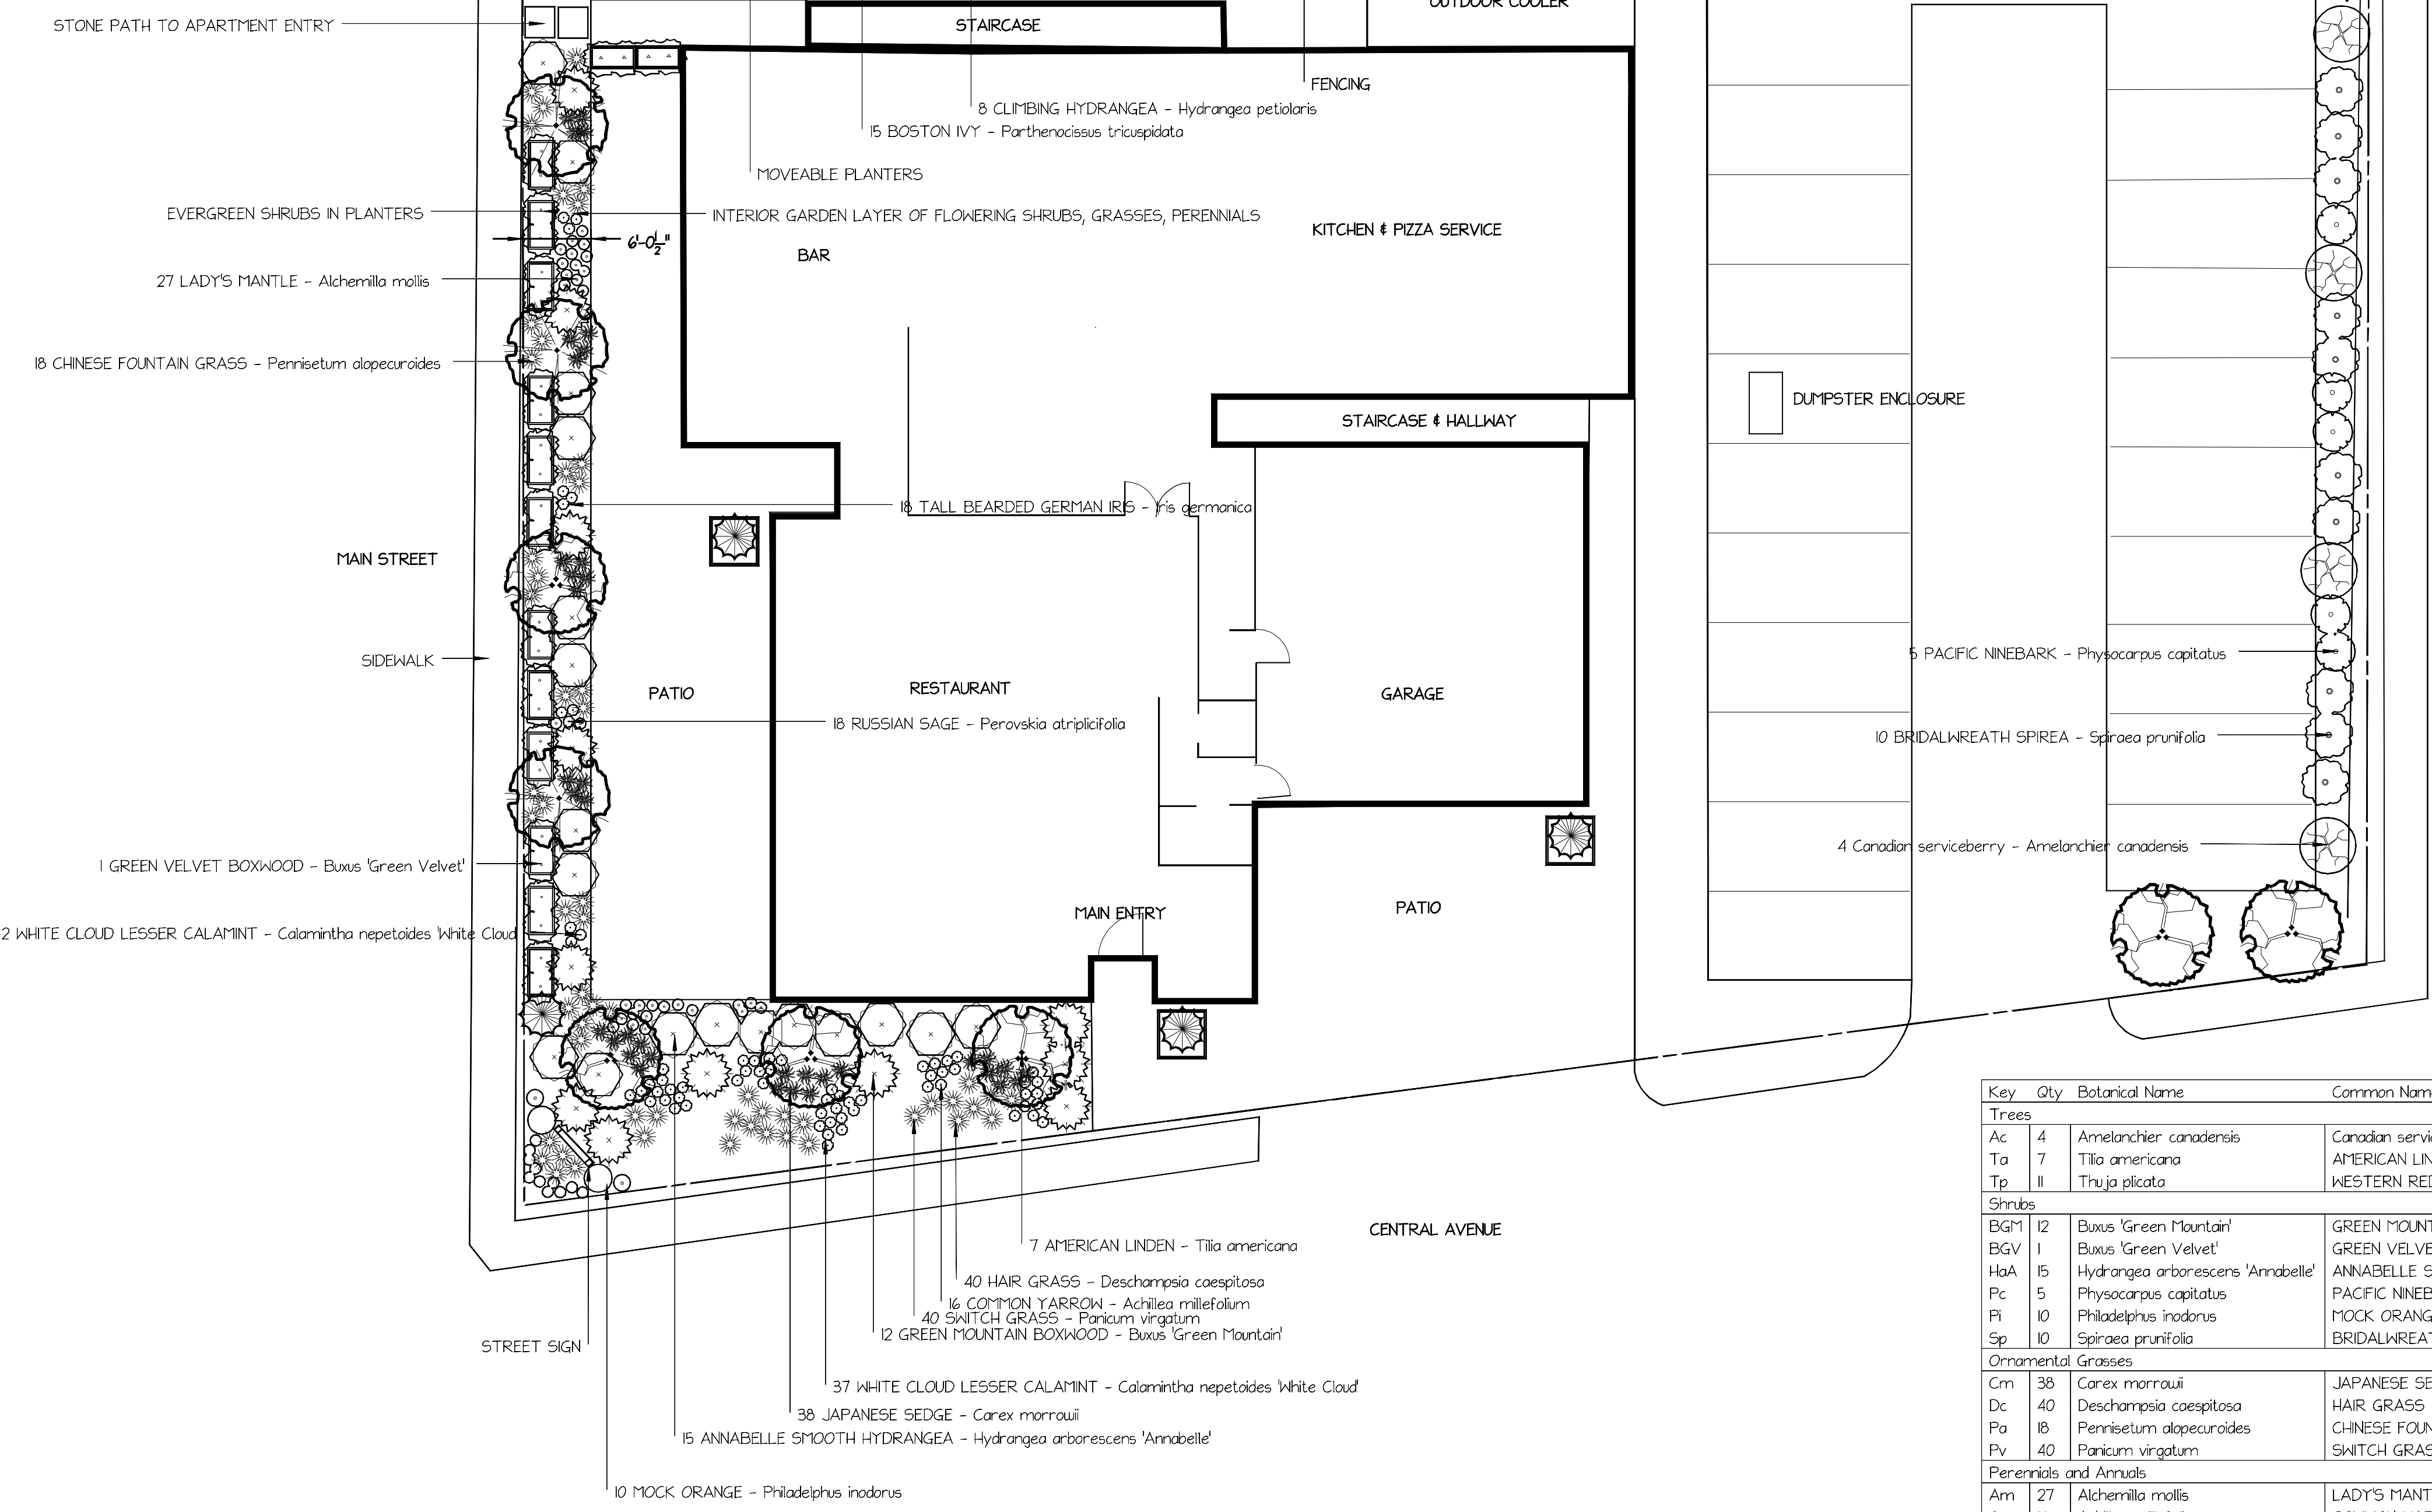


400 MAIN STREET

LANDSCAPE PLAN DWG: 001

DRAWN BY: K. WILCENSKI

UPDATED: 4.24.2024

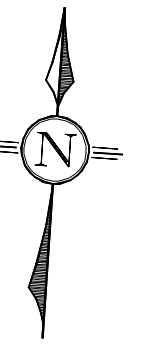

Key	Qty	Botanical Name	Common Name
Trees			
Ac	4	<i>Amelanchier canadensis</i>	Canadian serviceberry
Ta	7	<i>Tilia americana</i>	AMERICAN LINDEN
Tp	11	<i>Thuja plicata</i>	WESTERN RED CEDAR
Shrubs			
BGM	12	<i>Buxus 'Green Mountain'</i>	GREEN MOUNTAIN BOXWOOD
BGV	1	<i>Buxus 'Green Velvet'</i>	GREEN VELVET BOXWOOD
HaA	15	<i>Hydrangea arborescens 'Annabelle'</i>	ANNABELLE SMOOTH HYDRANGEA
Pc	5	<i>Physocarpus capitatus</i>	PACIFIC NINEBARK
Pi	10	<i>Philadelphus inodorus</i>	MOCK ORANGE
Sp	10	<i>Spiraea prunifolia</i>	BRIDALWREATH SPIREA
Ornamental Grasses			
Cm	38	<i>Carex morrowii</i>	JAPANESE SEDGE
Dc	40	<i>Deschampsia caespitosa</i>	HAIR GRASS
Pa	18	<i>Pennisetum alopecuroides</i>	CHINESE FOUNTAIN GRASS
Pv	40	<i>Panicum virgatum</i>	SWITCH GRASS
Perennials and Annuals			
Am	27	<i>Alchemilla mollis</i>	LADY'S MANTLE
Am	16	<i>Achillea millefolium</i>	COMMON YARROW
CnW	49	<i>Calamintha nepetoides 'White Cloud'</i>	WHITE CLOUD LESSER CALAMINT
Ig	18	<i>Iris germanica</i>	TALL BEARDED GERMAN IRIS
Pa	18	<i>Perovskia atriplicifolia</i>	RUSSIAN SAGE
Vines			
Hp	8	<i>Hydrangea petiolaris</i>	CLIMBING HYDRANGEA
Pt	15	<i>Parthenocissus tricuspidata</i>	BOSTON IVY