


CENTER STREET

PARK STREET

MAIN STREET

CARPENTER STREET

CENTRAL AVENUE

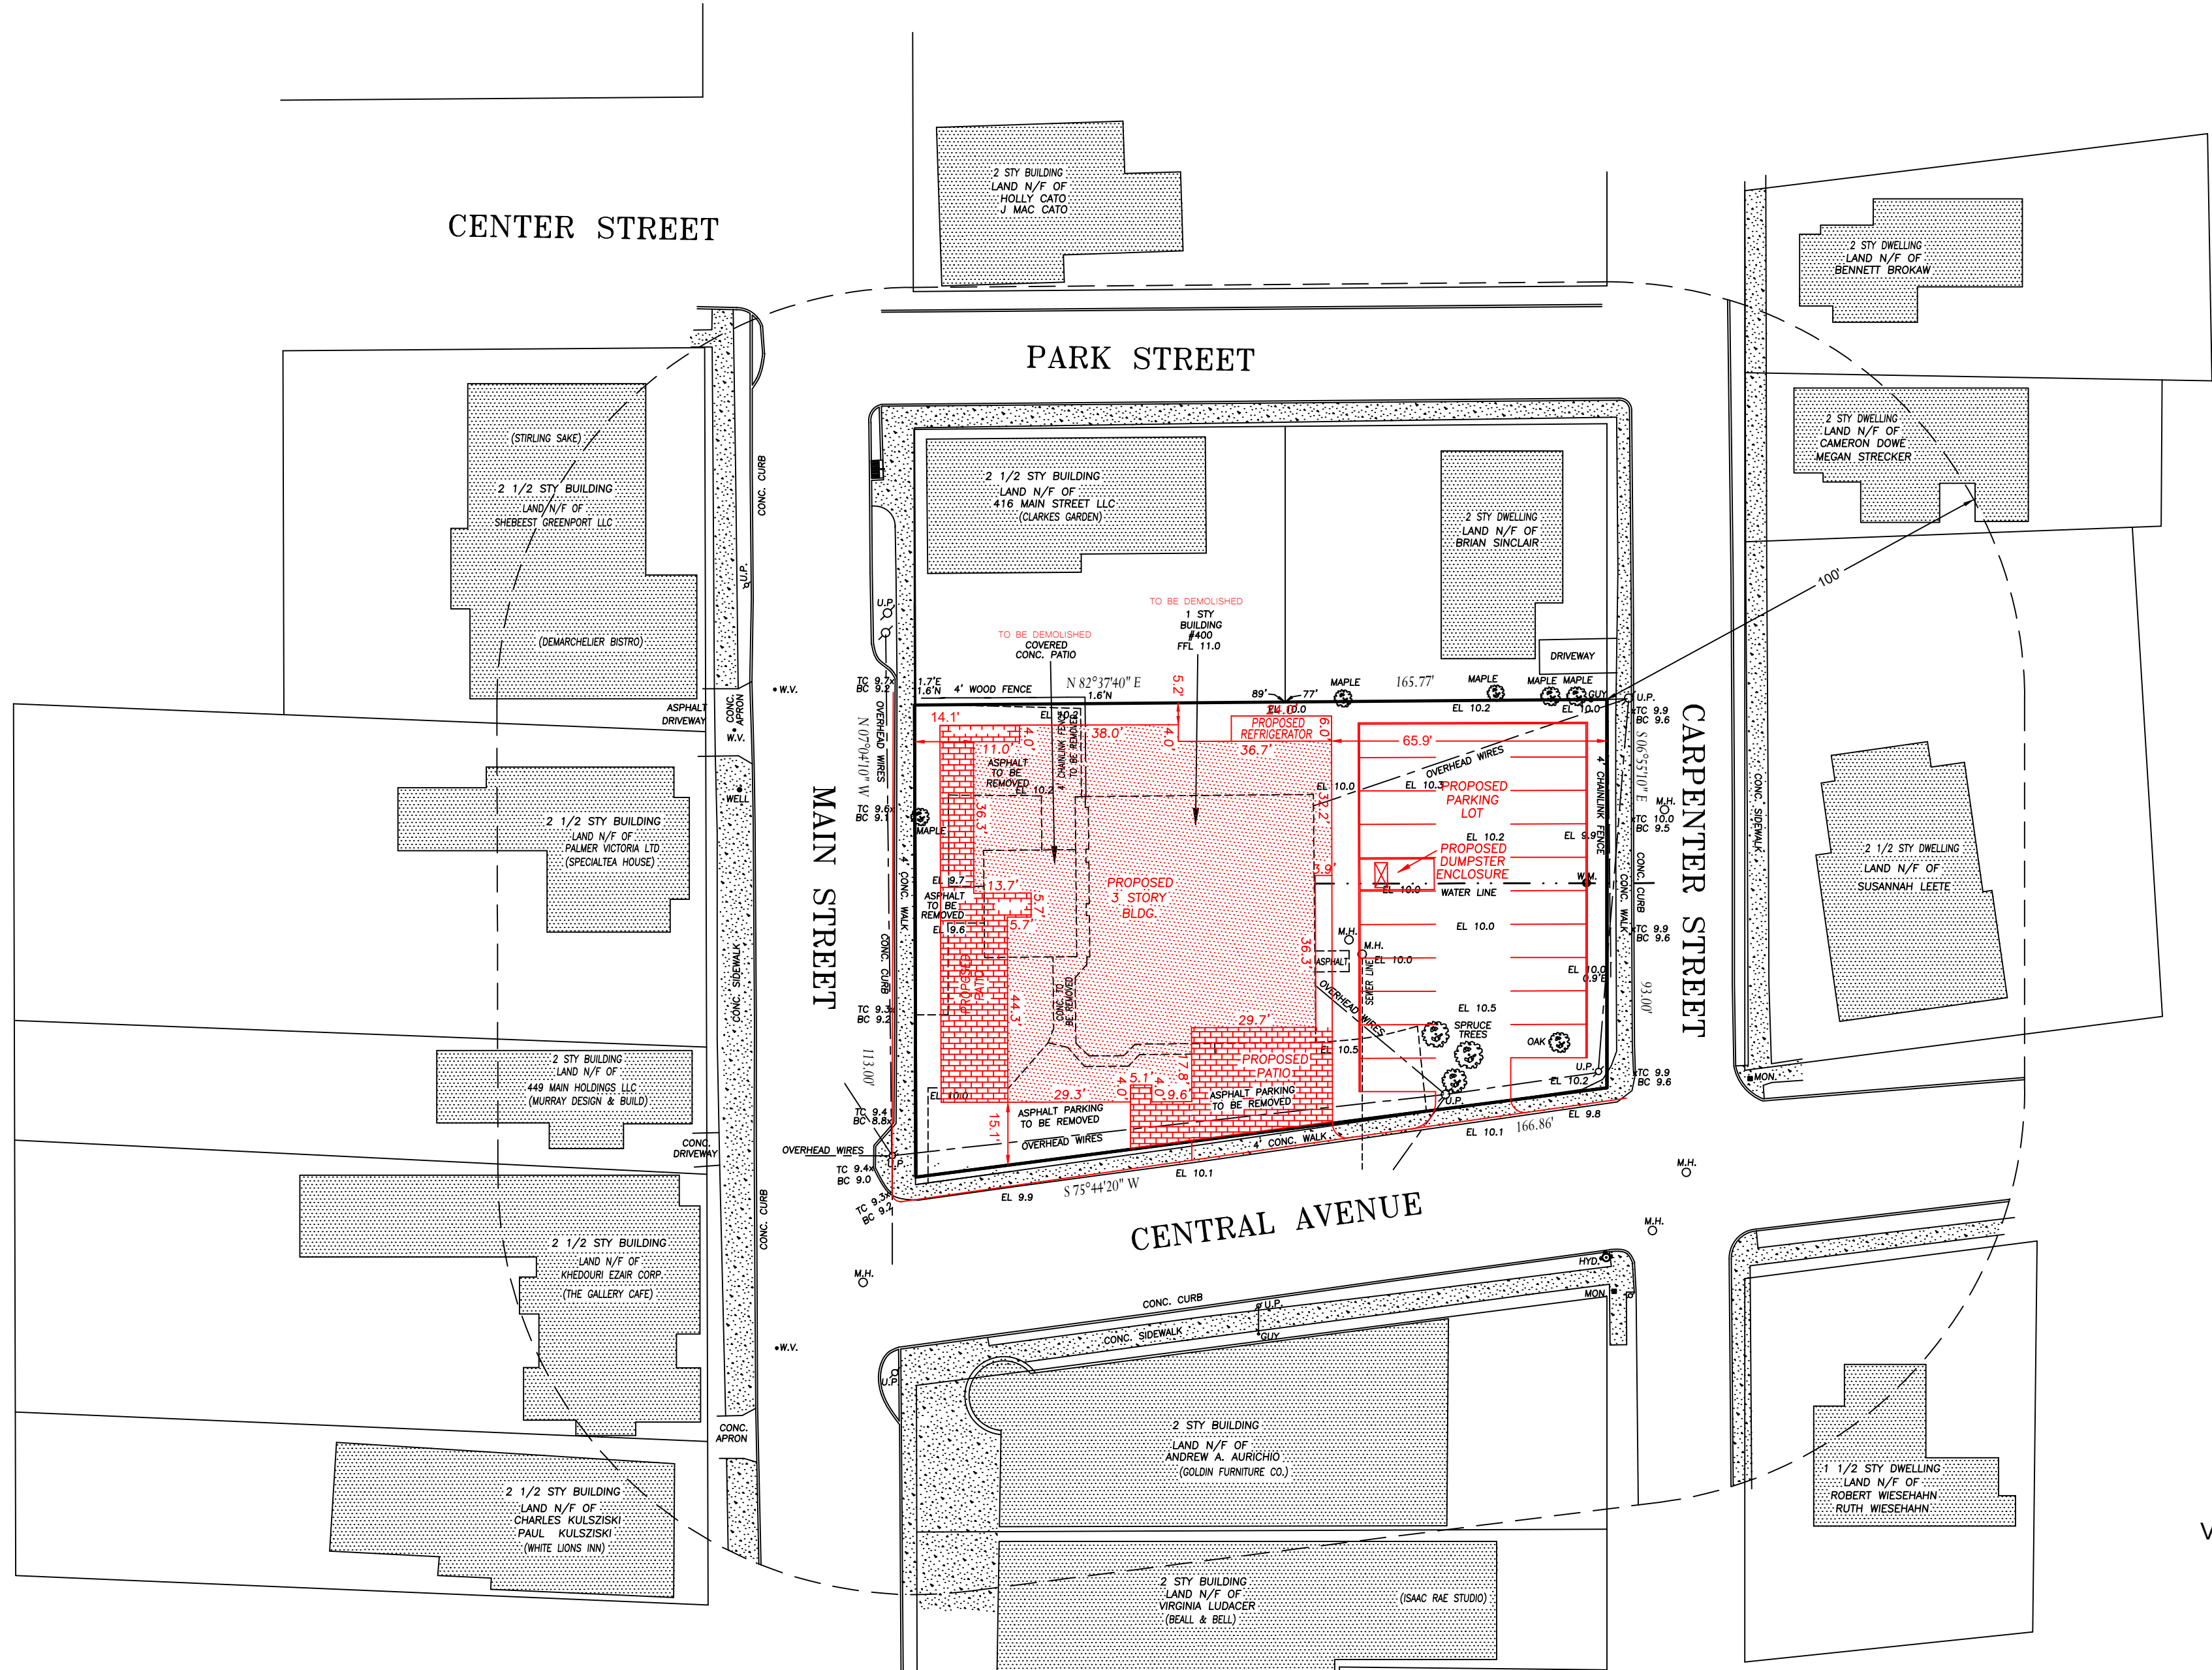

100' RADIUS MAP  
VILLAGE OF GREENPORT, N.Y.

S.C.T.M.#1001-4-7-24

REVISED 04-12-24  
REVISED 03-25-24


AREA: 17,060.99 SQ.FT. or 0.39 ACRES

THE WATER SUPPLY, WELLS, DRYWELLS AND CESSPOOL  
LOCATIONS SHOWN ARE FROM FIELD OBSERVATIONS  
AND OR DATA OBTAINED FROM OTHERS.  
ELEVATION DATUM: NAVD88

\*\*\*NOTE SURROUNDING  
BUILDINGS AND USES ARE  
FOR REFERENCE PURPOSES ONLY.

UNAUTHORIZED ALTERATION OR ADDITION TO THIS SURVEY IS A VIOLATION OF SECTION 7209 OF THE NEW YORK STATE EDUCATION LAW. COPIES OF THIS SURVEY MAP NOT BEARING THE LAND SURVEYOR'S EMBOSSED SEAL SHALL NOT BE CONSIDERED TO BE A VALID TRUE COPY. GUARANTEES INDICATED HEREON SHALL RUN ONLY TO THE PERSON FOR WHOM THE SURVEY IS PREPARED AND ON HIS BEHALF TO THE TITLE COMPANY, GOVERNMENTAL AGENCY AND LENDING INSTITUTION LISTED HEREON, AND TO THE ASSIGNEES OF THE LENDING INSTITUTION, GUARANTEES ARE NOT TRANSFERABLE.  
THE OFFSETS OR DIMENSIONS SHOWN HEREON FROM THE PROPERTY LINES TO THE STRUCTURES ARE FOR A SPECIFIC PURPOSE AND USE THEREFORE THEY ARE NOT INTENDED TO MONUMENT THE PROPERTY LINES OR TO GUIDE THE ERECTION OF FENCES, ADDITIONAL STRUCTURES OR AND OTHER IMPROVEMENTS. EASEMENTS AND/OR SUBSURFACE STRUCTURES RECORDED OR UNRECORDED ARE NOT GUARANTEED UNLESS PHYSICALLY EVIDENT ON THE PREMISES AT THE TIME OF SURVEY

SURVEY OF: DESCRIBED PROPERTY  
 MAP OF:  
 FILED:  
 SITUATED AT: VILLAGE OF GREENPORT  
 TOWN OF: SOUTHOLD  
 SUFFOLK COUNTY, NEW YORK

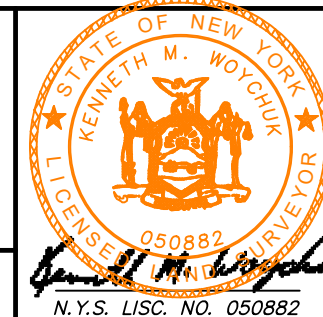

CERTIFIED TO: MATTHEW MICHEL;  
 KENNETH M WOYCHUK LAND SURVEYING, PLLC  
 Professional Land Surveying and Design  
 P.O. Box 153 Aquebogue, New York 11931  
 PHONE (631)298-1588 FAX (631) 298-1588

FILE # 221-99 SCALE: 1"=30' DATE: JUNE 1, 2021

N.Y.S. LIC. NO. 050882